

C - COMMON
 R - RENTABLE
 RV - RENTABLE VACANT
 P - PUBLIC

NO.	REVISION/SUBMISSION	DATE

Liscum
McCormack
van Voorhis LP
 181 Church Street, 10th Floor, New York, NY 10007
 Tel: 212.693.6000
 ARCHITECTURE PLANNING INTERIORS



PROJECT
 FAMILIES FIRST NEW YORK
 24 North Hamilton Street
 City of Poughkeepsie


DRAWING
 Existing
 Ground Floor Plan

NO.	REVISION/SUBMISSION	DATE


NO.	REVISION/SUBMISSION	DATE

A1
GROUND FLOOR PLAN

 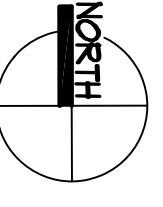

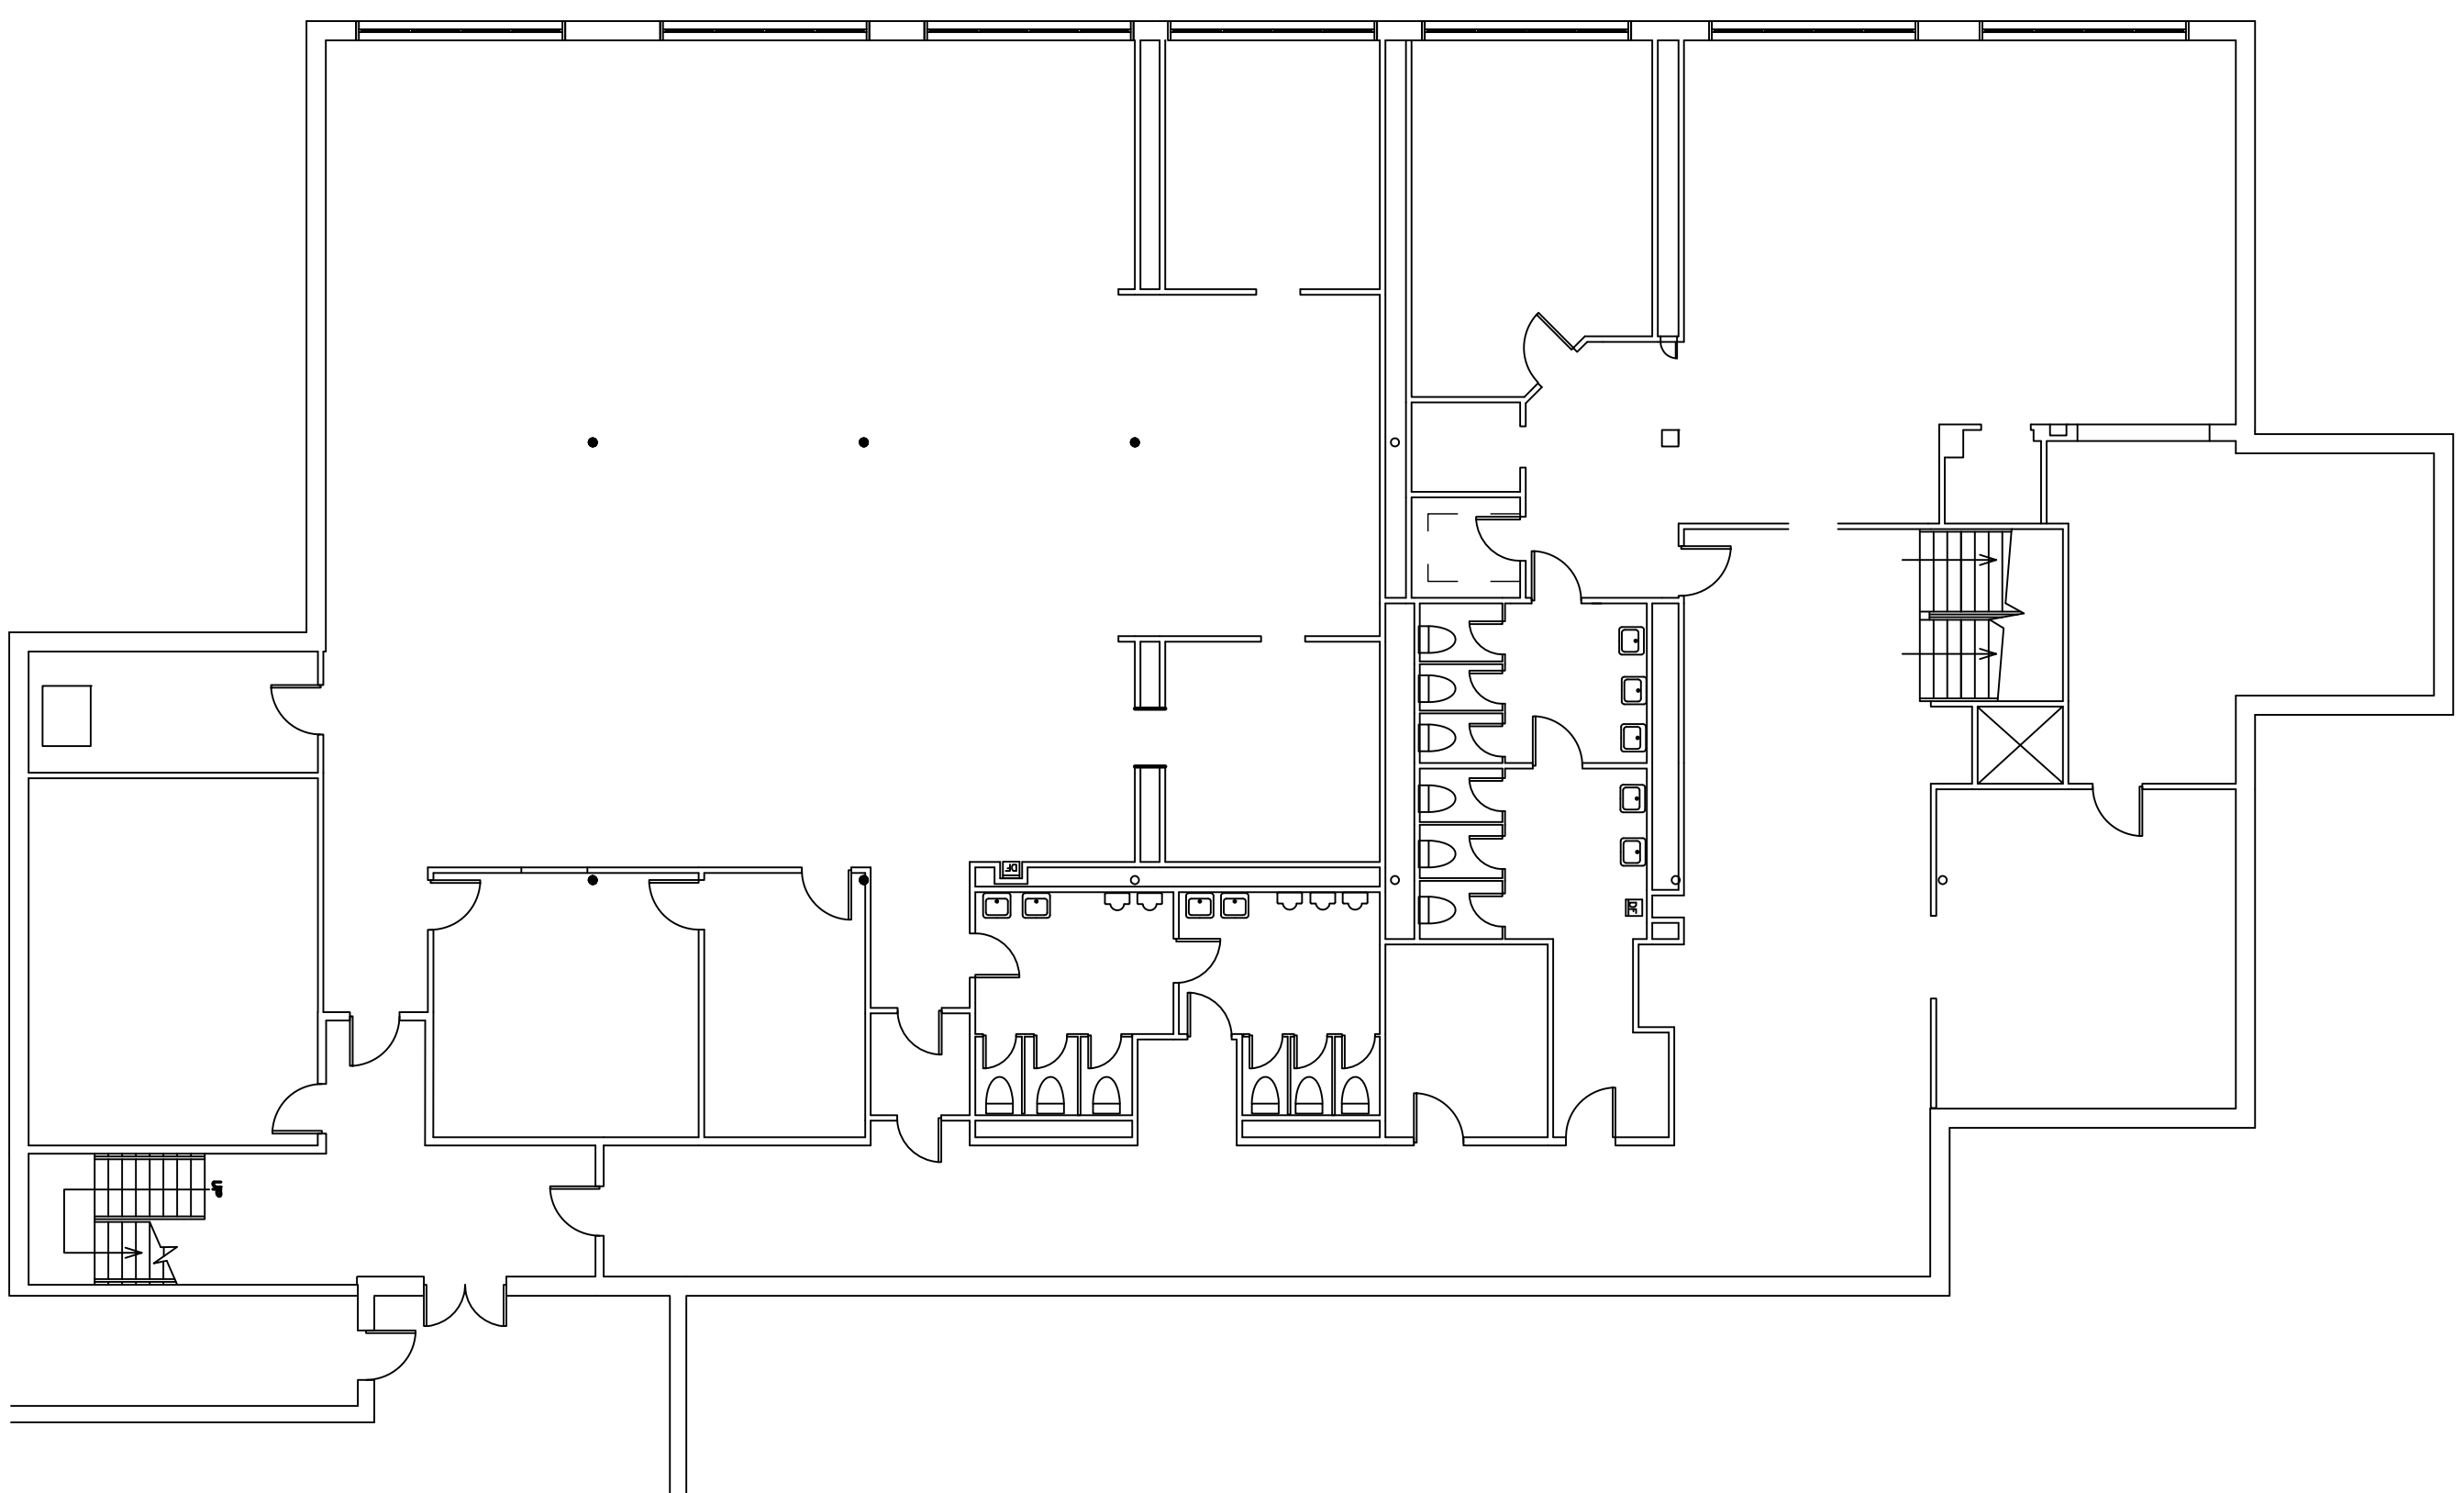

A4 GROUND FLOOR PLAN

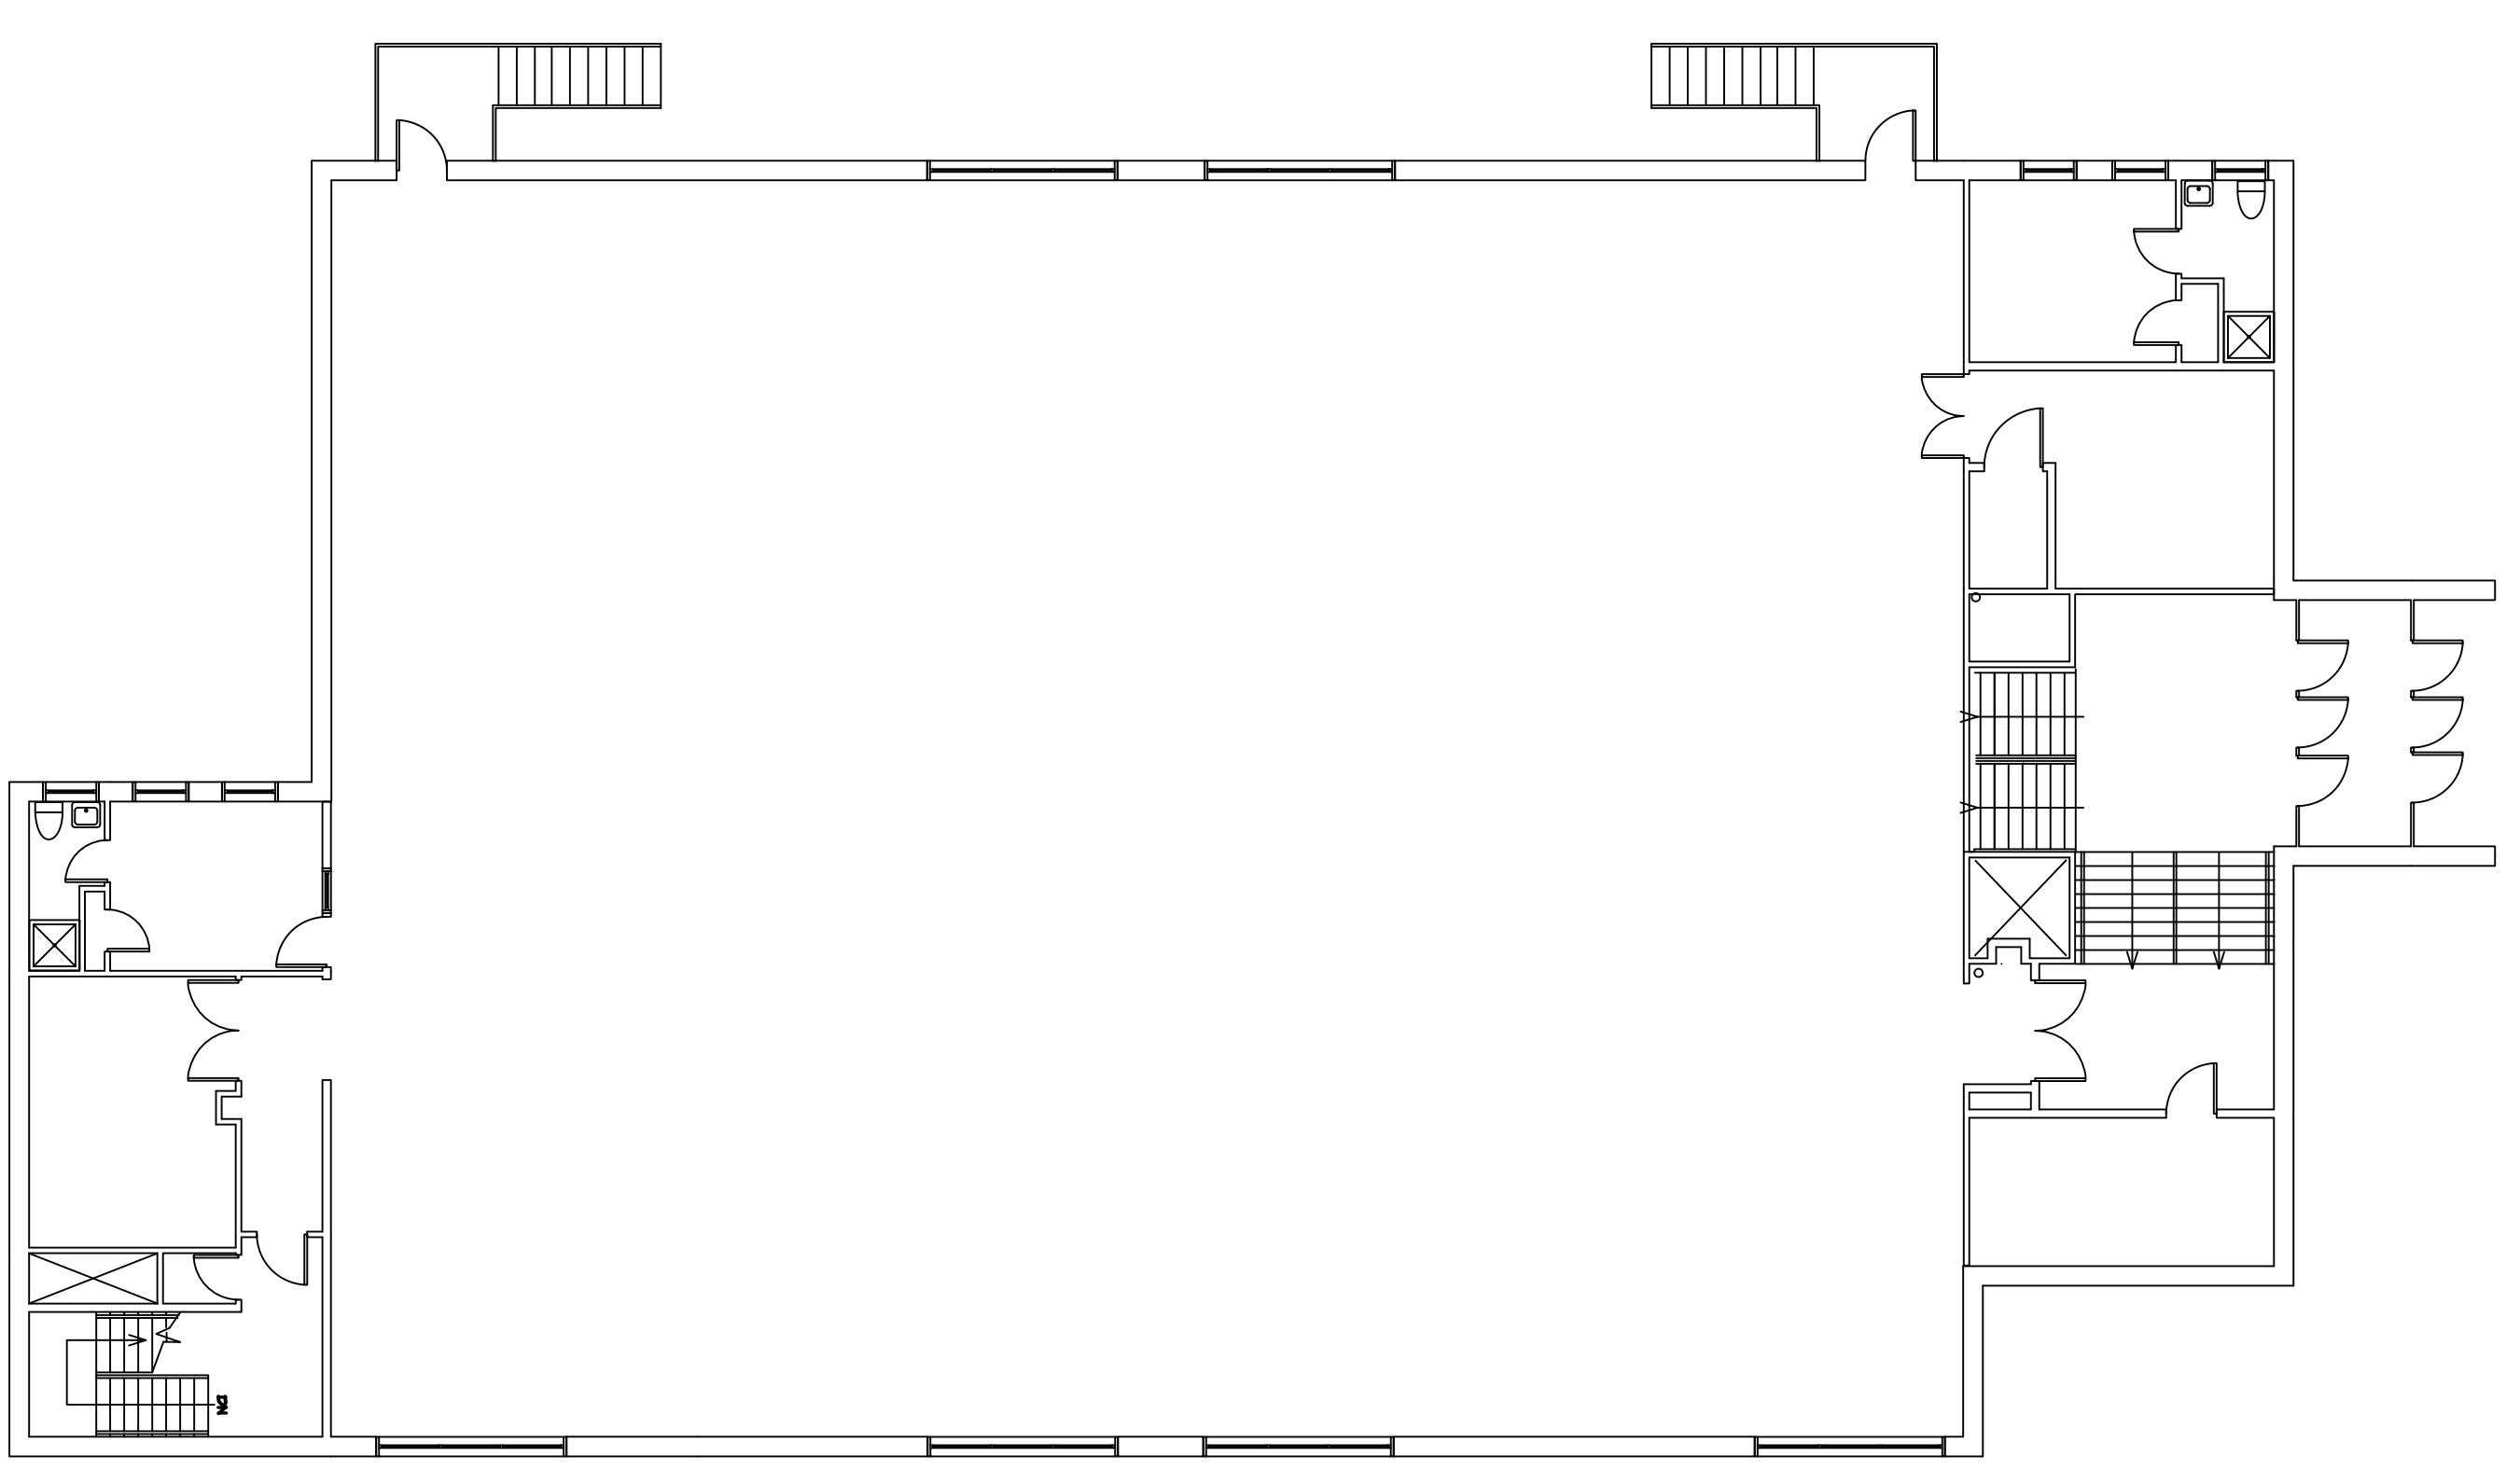

A10 1ST FLOOR PLAN




Δ	REVISION/SUBMISSION	DATE
No.		

Liscum McCormack van Voorhis LP
 181 Church Street, 10th Floor, New York, NY 10008
 Tel: 212.693.8800
 www.lmv.com
 ARCHITECTURE PLANNING INTERIORS


PROJECT
FAMILIES FIRST NEW YORK
 24 North Hamilton Street
 City of Poughkeepsie

DRAWING
 Existing
Gymnasium Ground & First Floor Plans



SCALE	DATE
1/8" = 1'-0"	10/09/08
DESIGNED BY	CHECKED BY
DH	KM
DRAWN BY	DATE
MM	2.24.10
DRAWING No.	

 

FILE

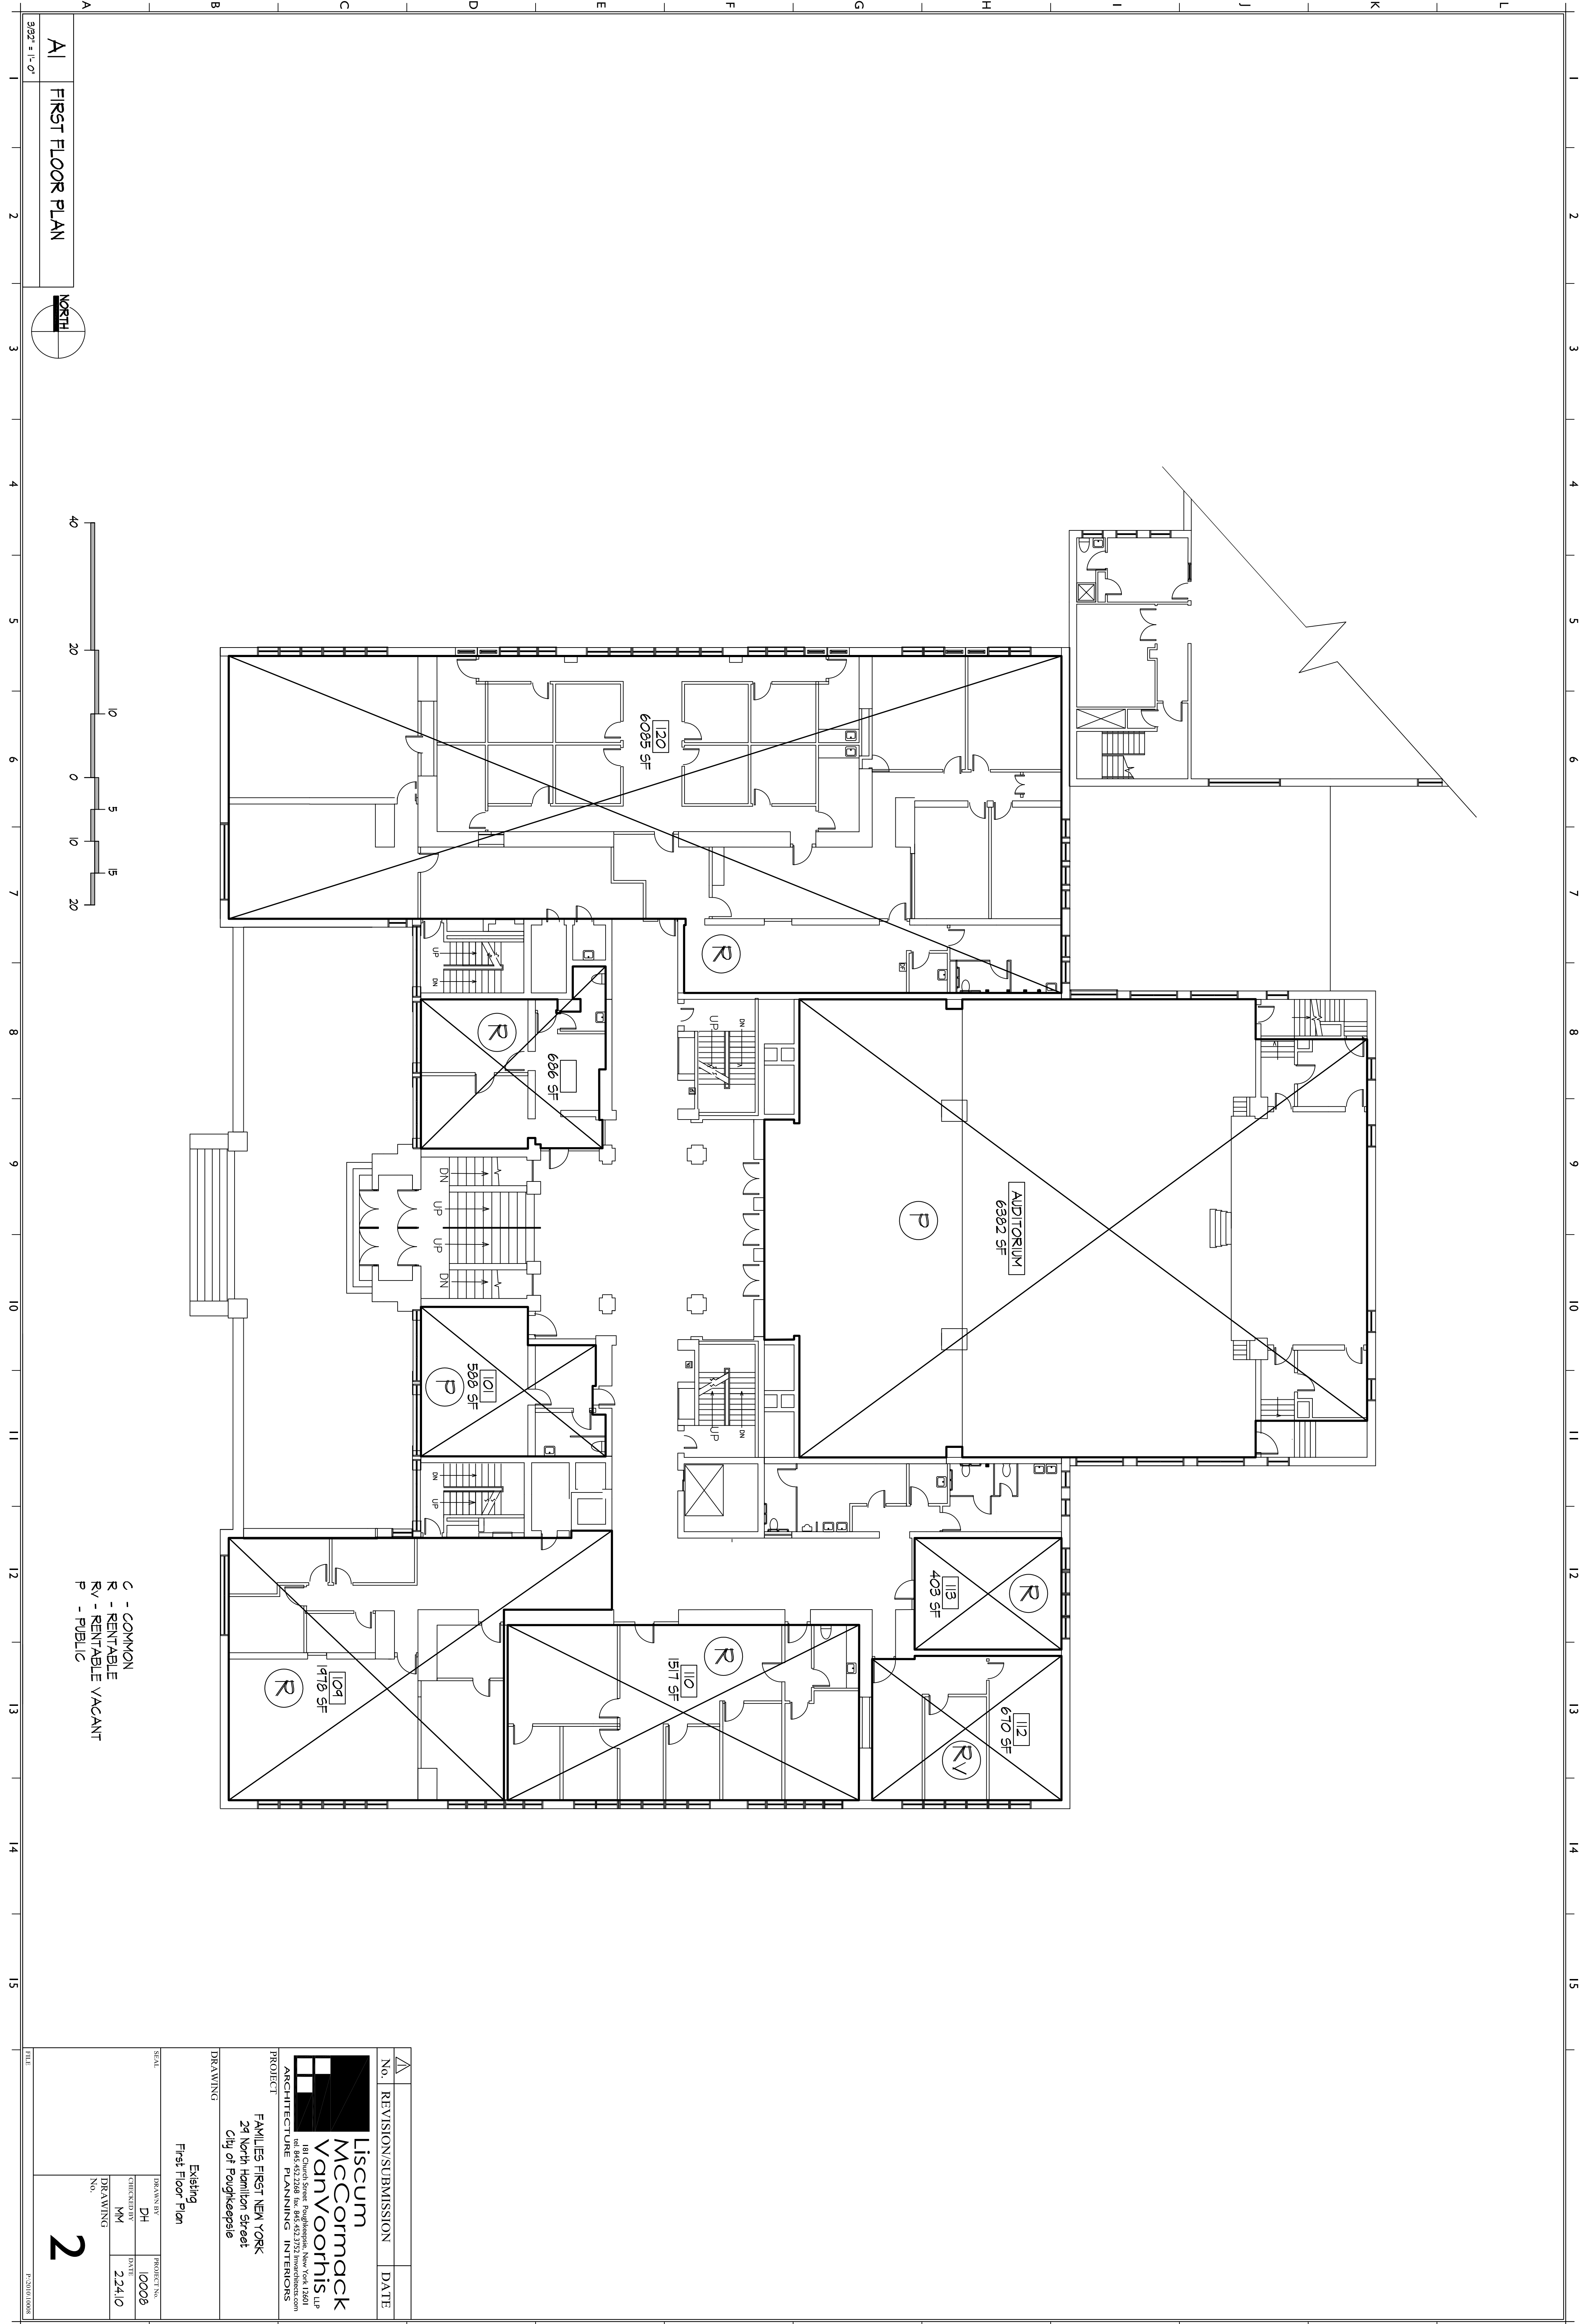

AI FIRST FLOOR PLAN

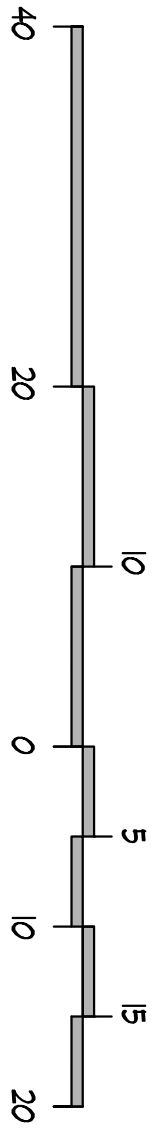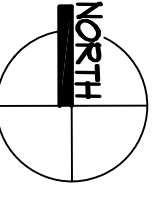

- C - COMMON
- R - RENTABLE
- RV - RENTABLE VACANT
- P - PUBLIC


Δ	REVISION/SUBMISSION	DATE
No.		

Liscum
McCormack
vanVoorhis
 ARCHITECTURE PLANNING INTERIORS



PROJECT
FAMILIES FIRST NEW YORK
 24 North Hamilton Street
 City of Poughkeepsie

DRAWING
 Existing
 First Floor Plan

SCALE	DESIGNED BY	PROJECT NO.
DH	DH	10008
CHECKED BY	DATE	
NM	2.24.10	
DRAWING NO.		

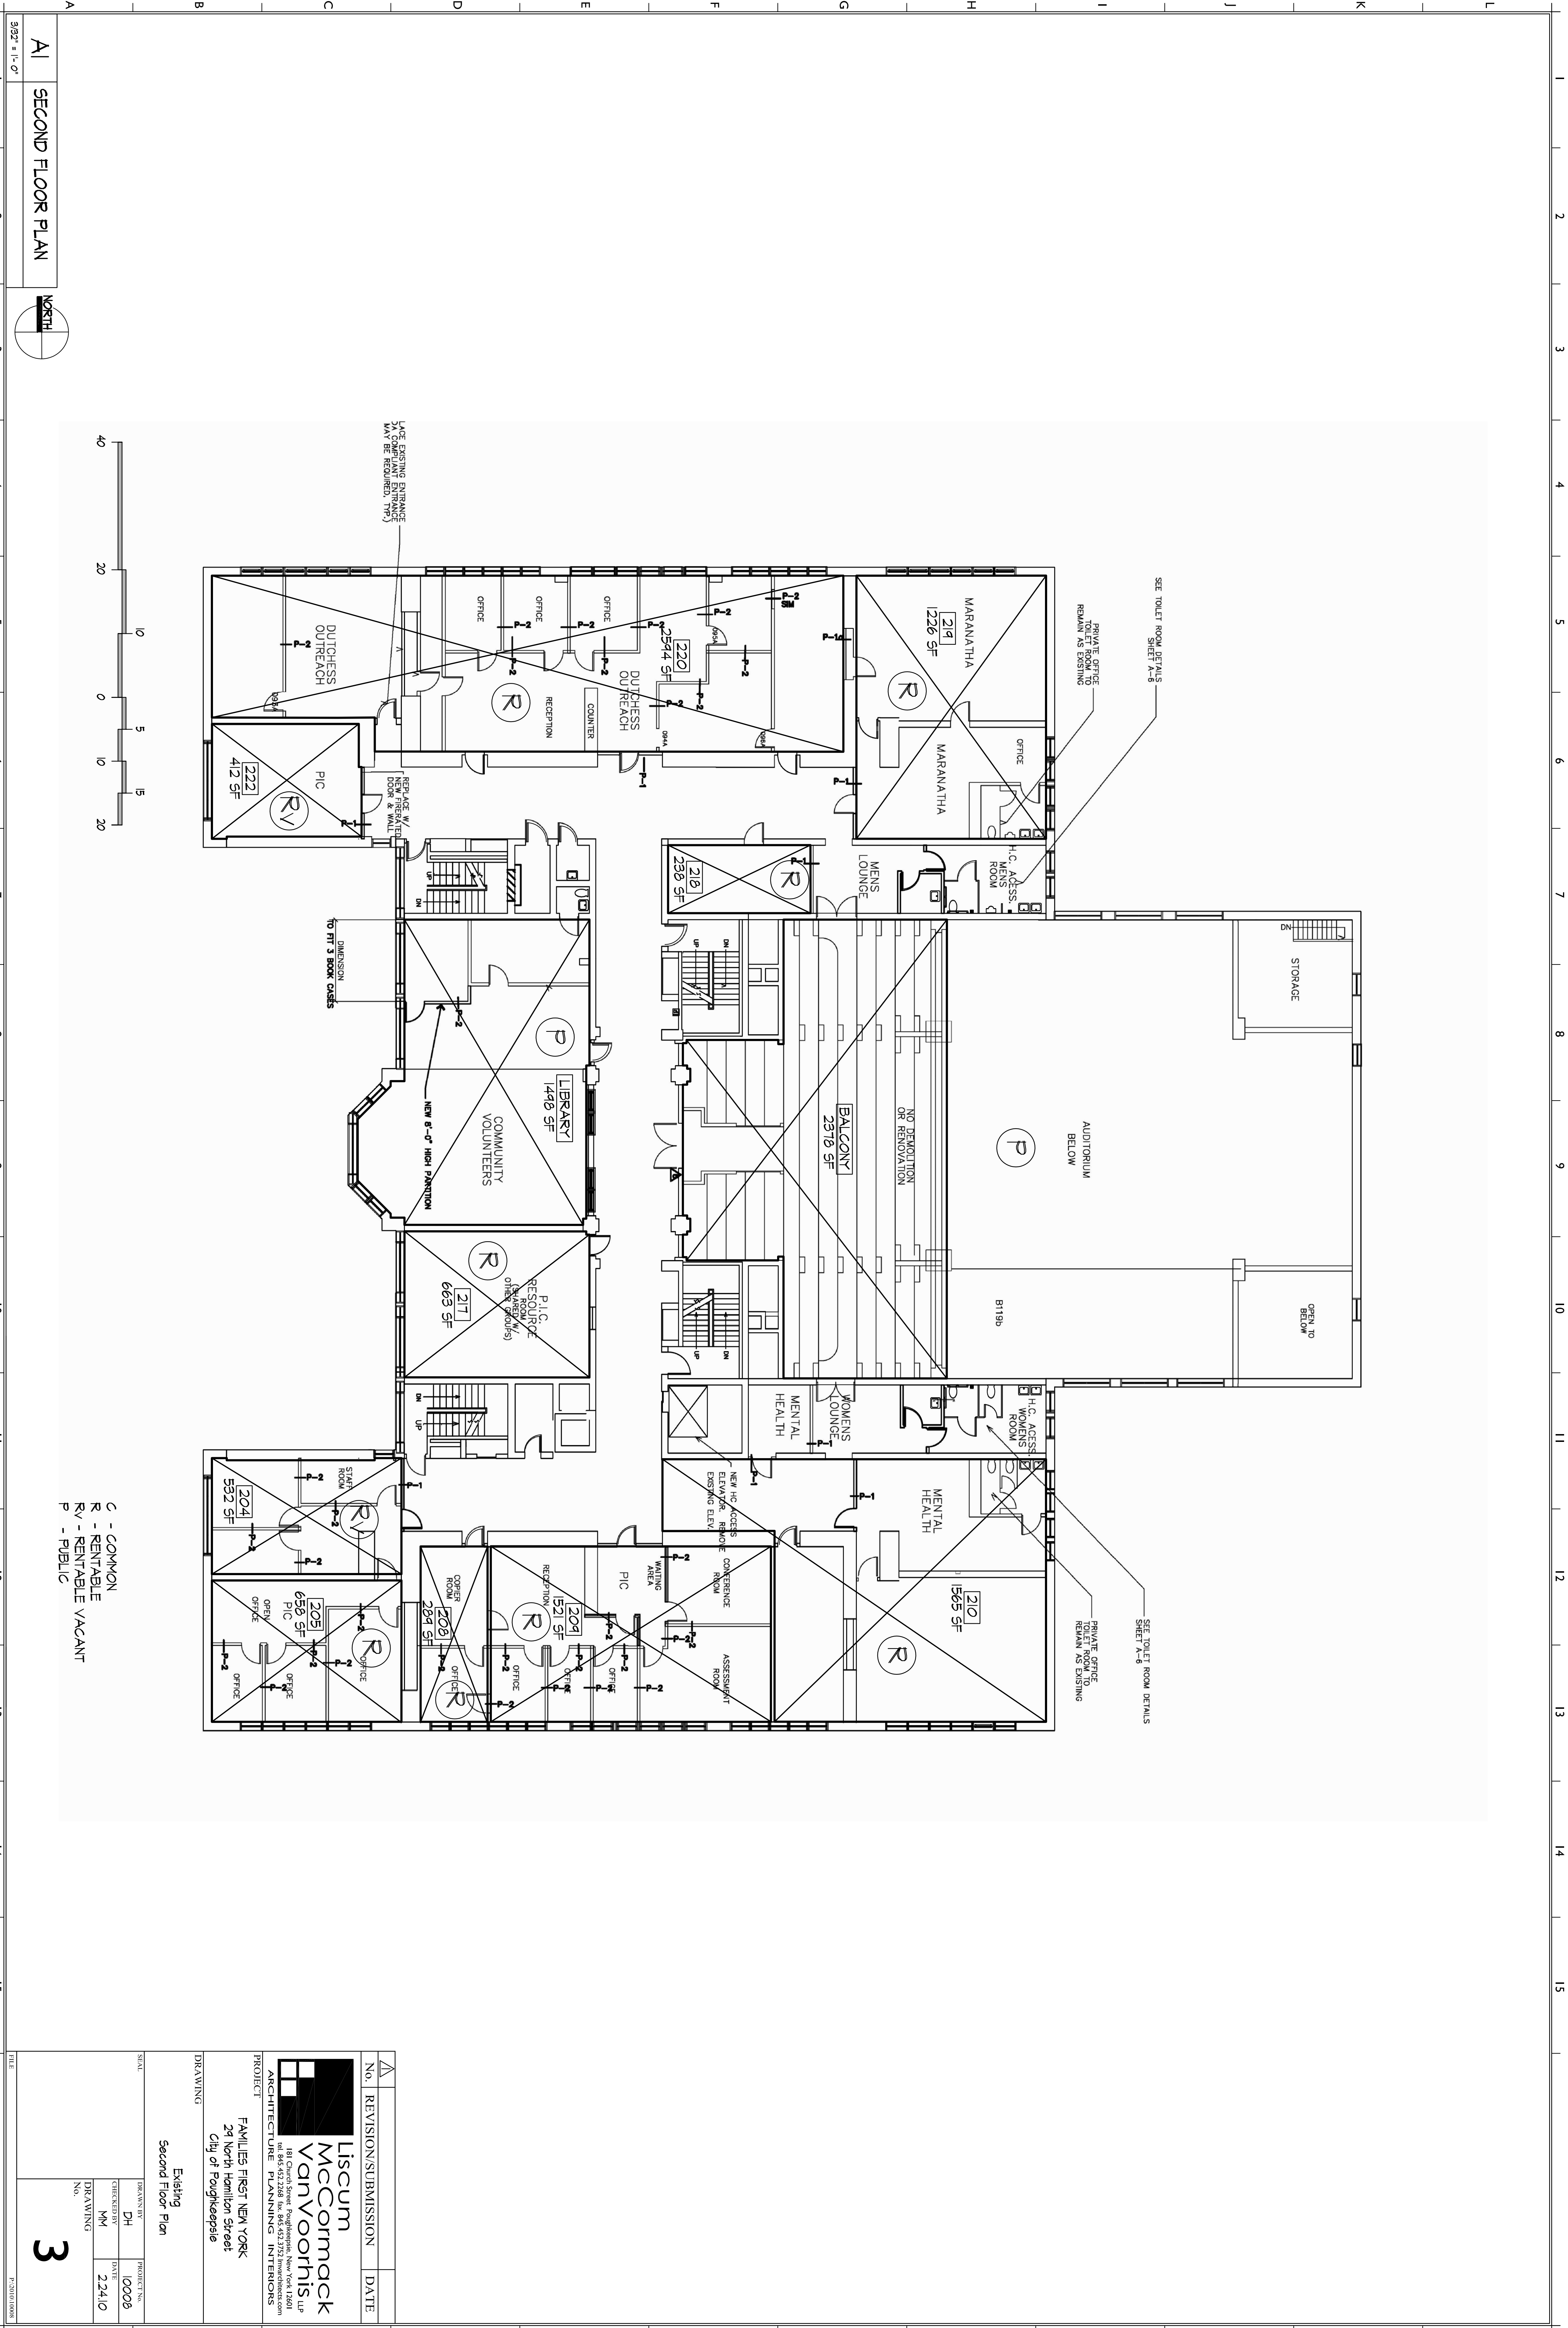

AI SECOND FLOOR PLAN

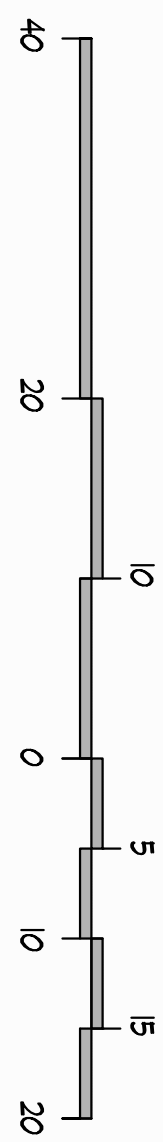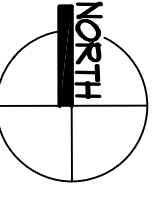

- C - COMMON
- R - RENTABLE
- RV - RENTABLE VACANT
- P - PUBLIC



NO.	REVISION/SUBMISSION	DATE

**Liscum
McCormack
van Voorhis LP**
181 Charles Street, 10th Floor, New York, NY 10013
ARCHITECTURE PLANNING INTERIORS


PROJECT
FAMILIES FIRST NEW YORK
24 North Hamilton Street
City of Poughkeepsie

DRAWING
Existing
Second Floor Plan

NO.	REVISION/SUBMISSION	DATE
1	ISSUED FOR PERMIT	10/09/10
2	REVISED	11/02/10
3	REVISED	2/24/12

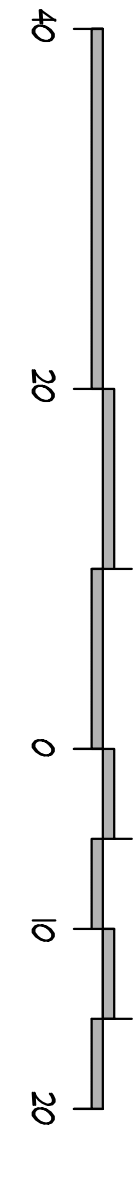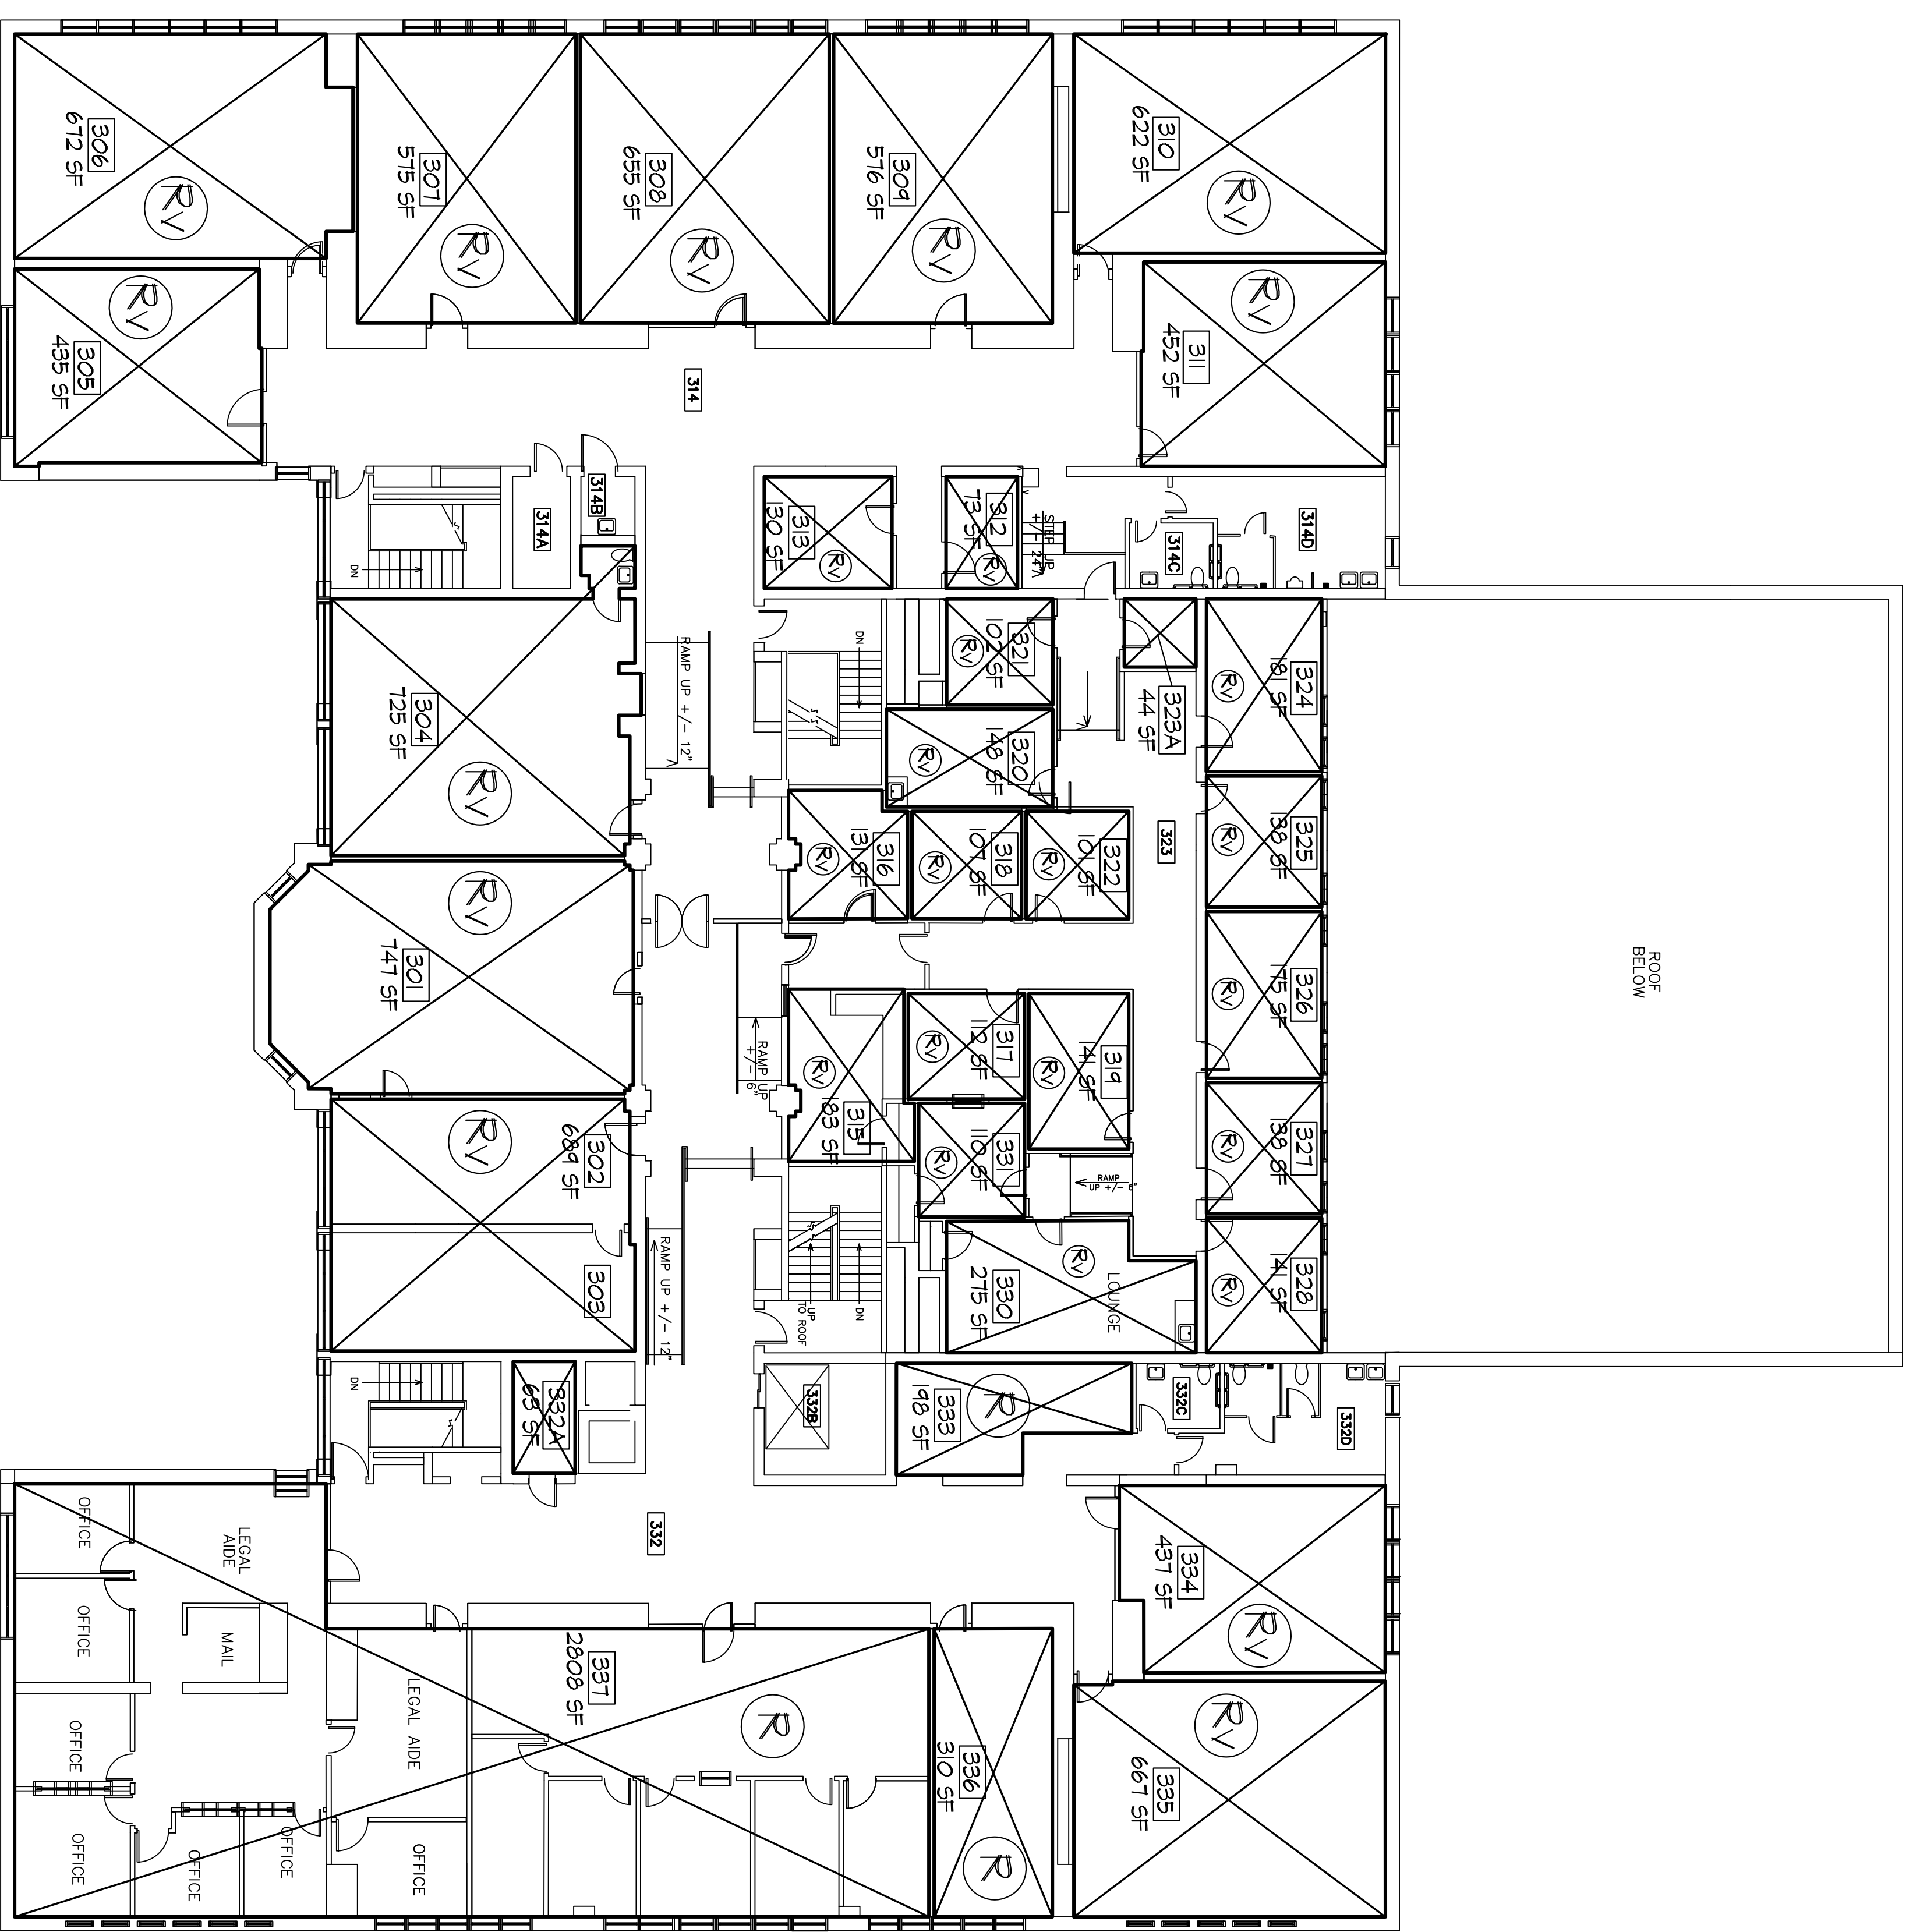

AI THIRD FLOOR PLAN

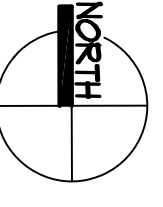

- C - COMMON
- R - RENTABLE
- RV - RENTABLE VACANT
- P - PUBLIC

NO.	REVISION/SUBMISSION	DATE

Liscum McCormack van Voorhis LP
 181 Church Street, 10th Floor, New York, NY 10008
 ARCHITECTURE PLANNING INTERIORS

PROJECT
 FAMILIES FIRST NEW YORK
 24 North Hamilton Street
 City of Poughkeepsie

DRAWING
 Existing
 Third Floor Plan

SCALE	DATE	PROJECT NO.
DH	10/02/08	
CHK'D BY	DATE	
NM	2/24/10	
DRAWING NO.		