
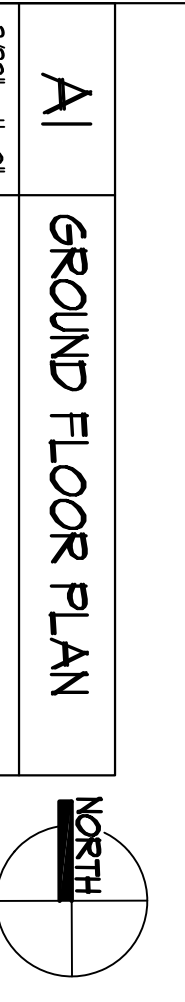
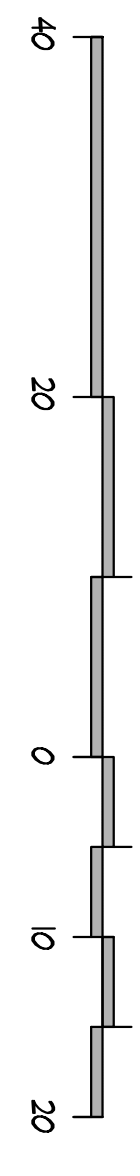


C - COMMON
 R - RENTABLE
 RV - RENTABLE VACANT
 P - PUBLIC

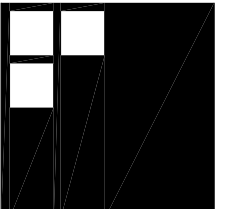



GROUND FLOOR PLAN

NO.	REVISION/SUBMISSION	DATE

PROJECT

Liscum McCormack van Voorhis LLP
 181 Canal Street, 18th Floor, New York, NY 10014
 TEL: 212.486.1000 FAX: 212.486.1001
ARCHITECTURE PLANNING INTERIORS

PROJECT
 FAMILIES FIRST NEW YORK
 24 North Hamilton Street
 City of Poughkeepsie

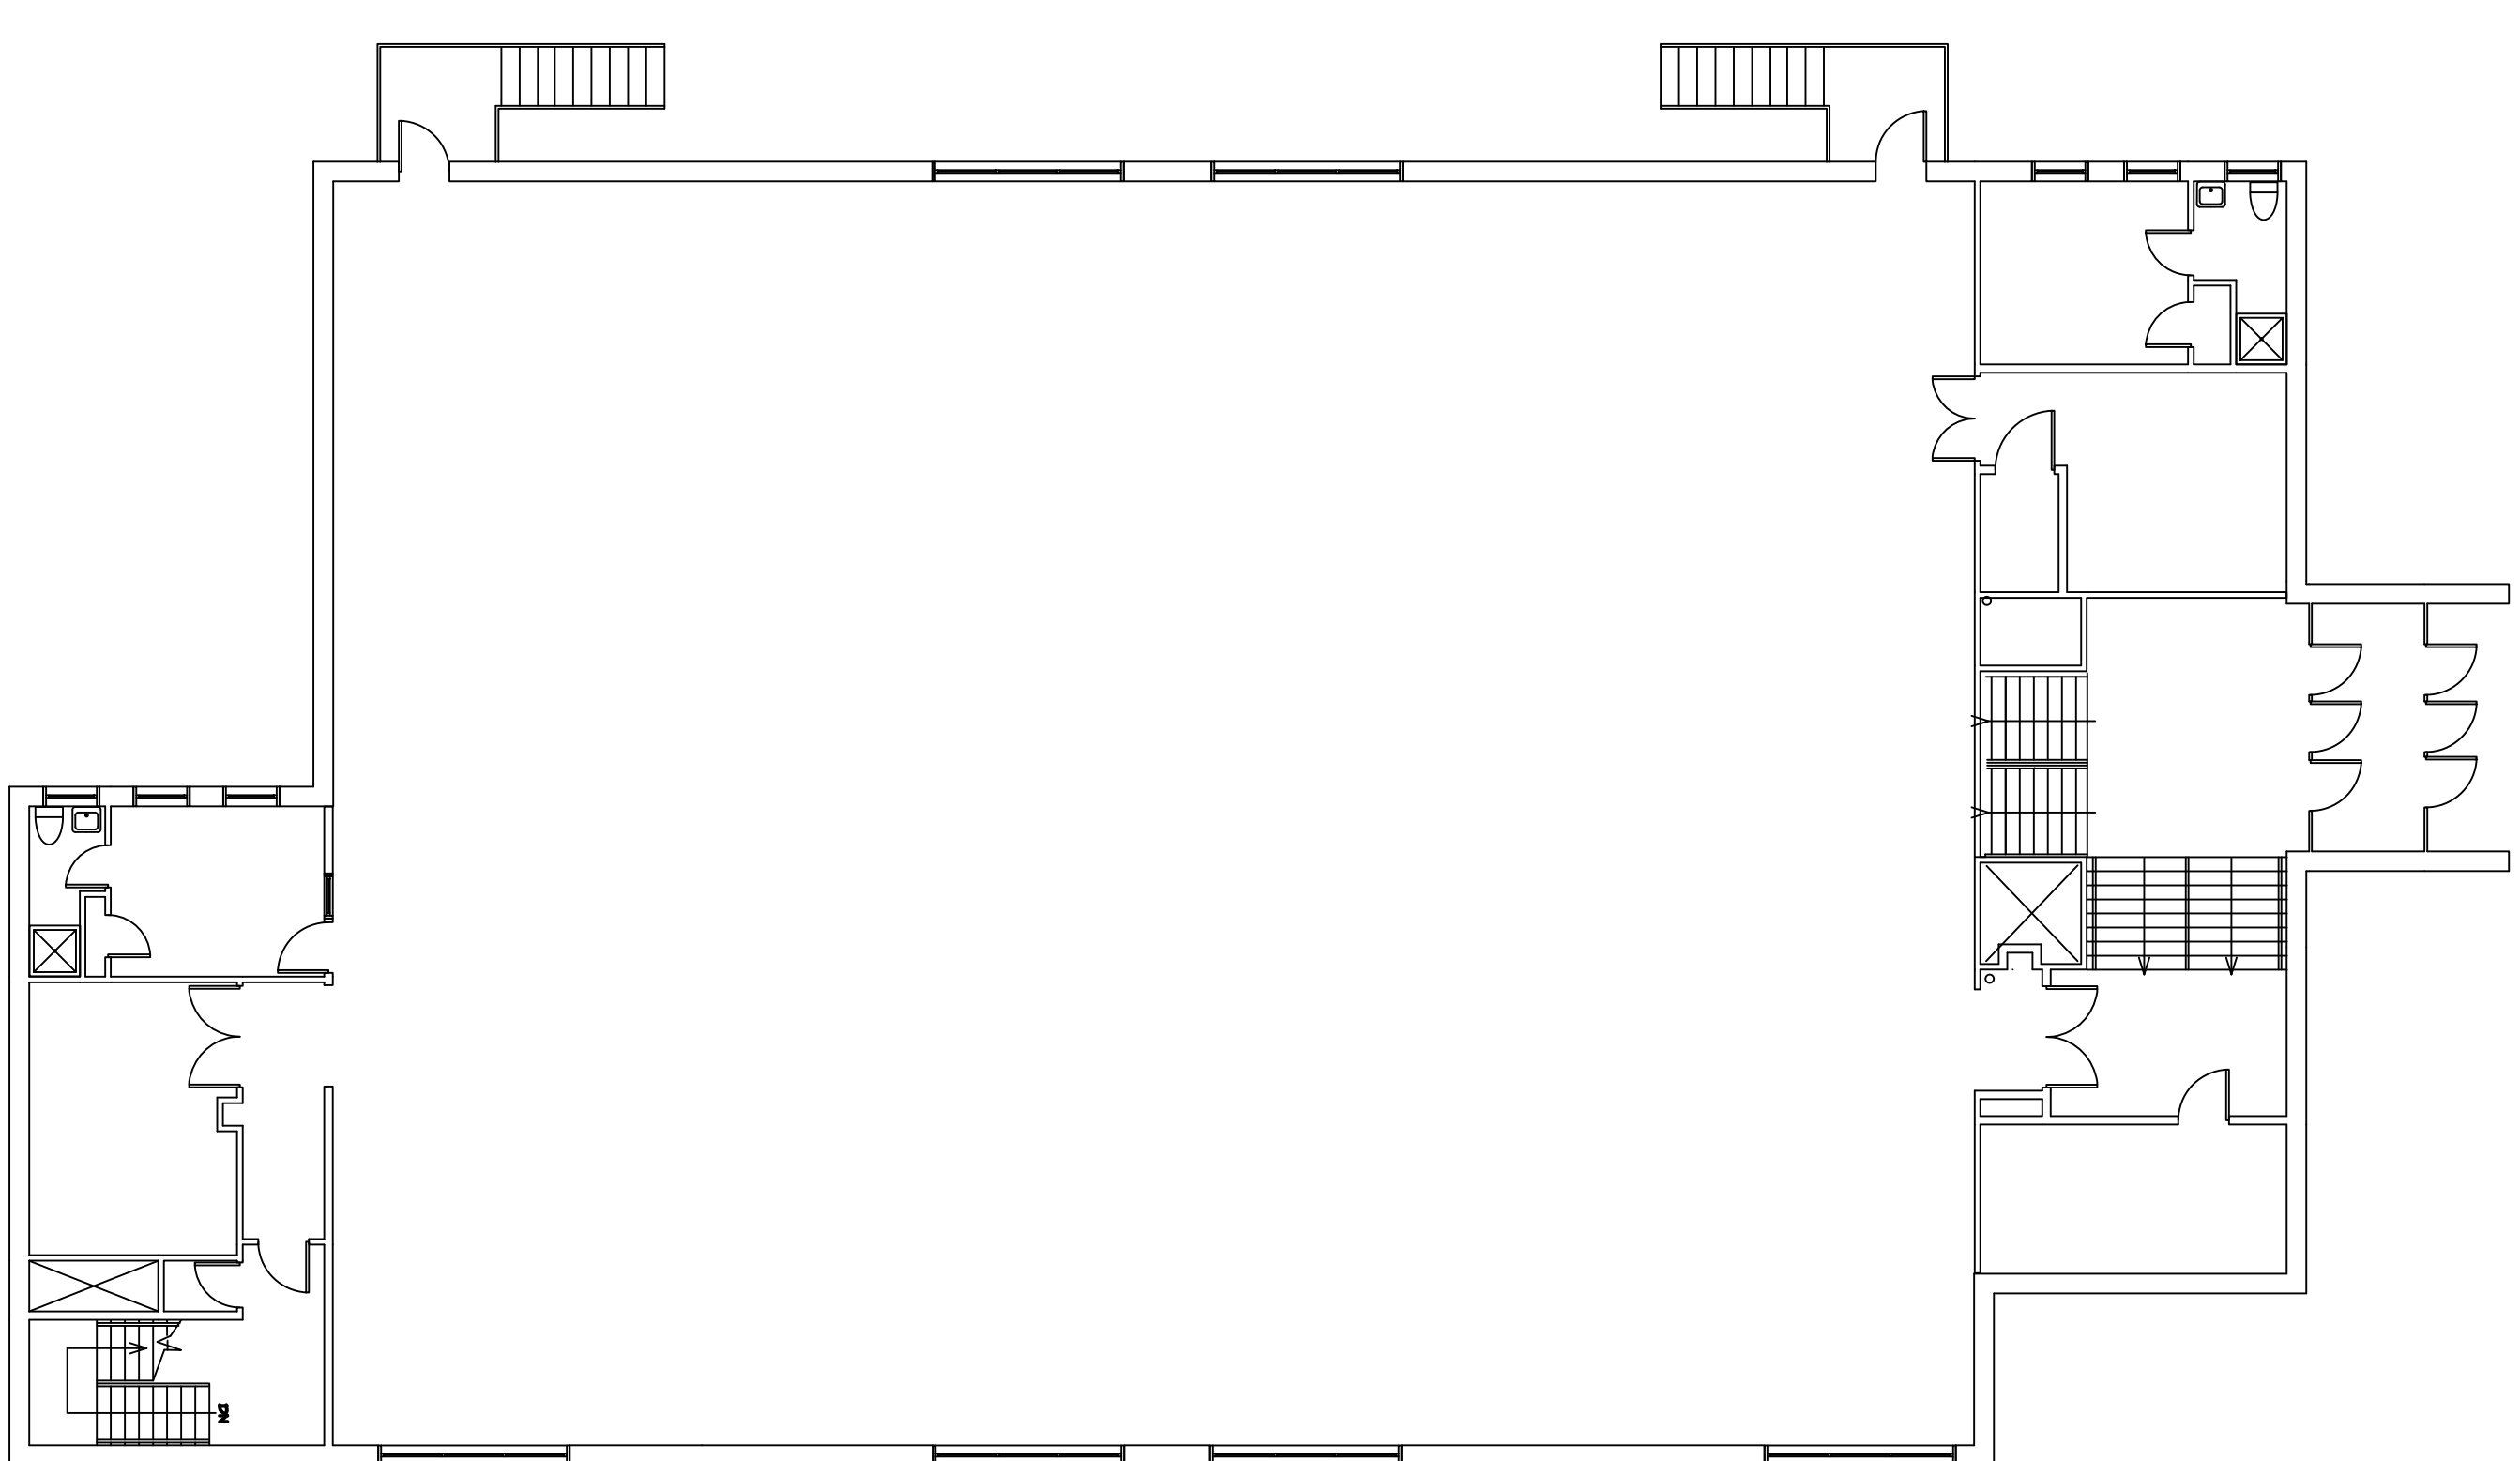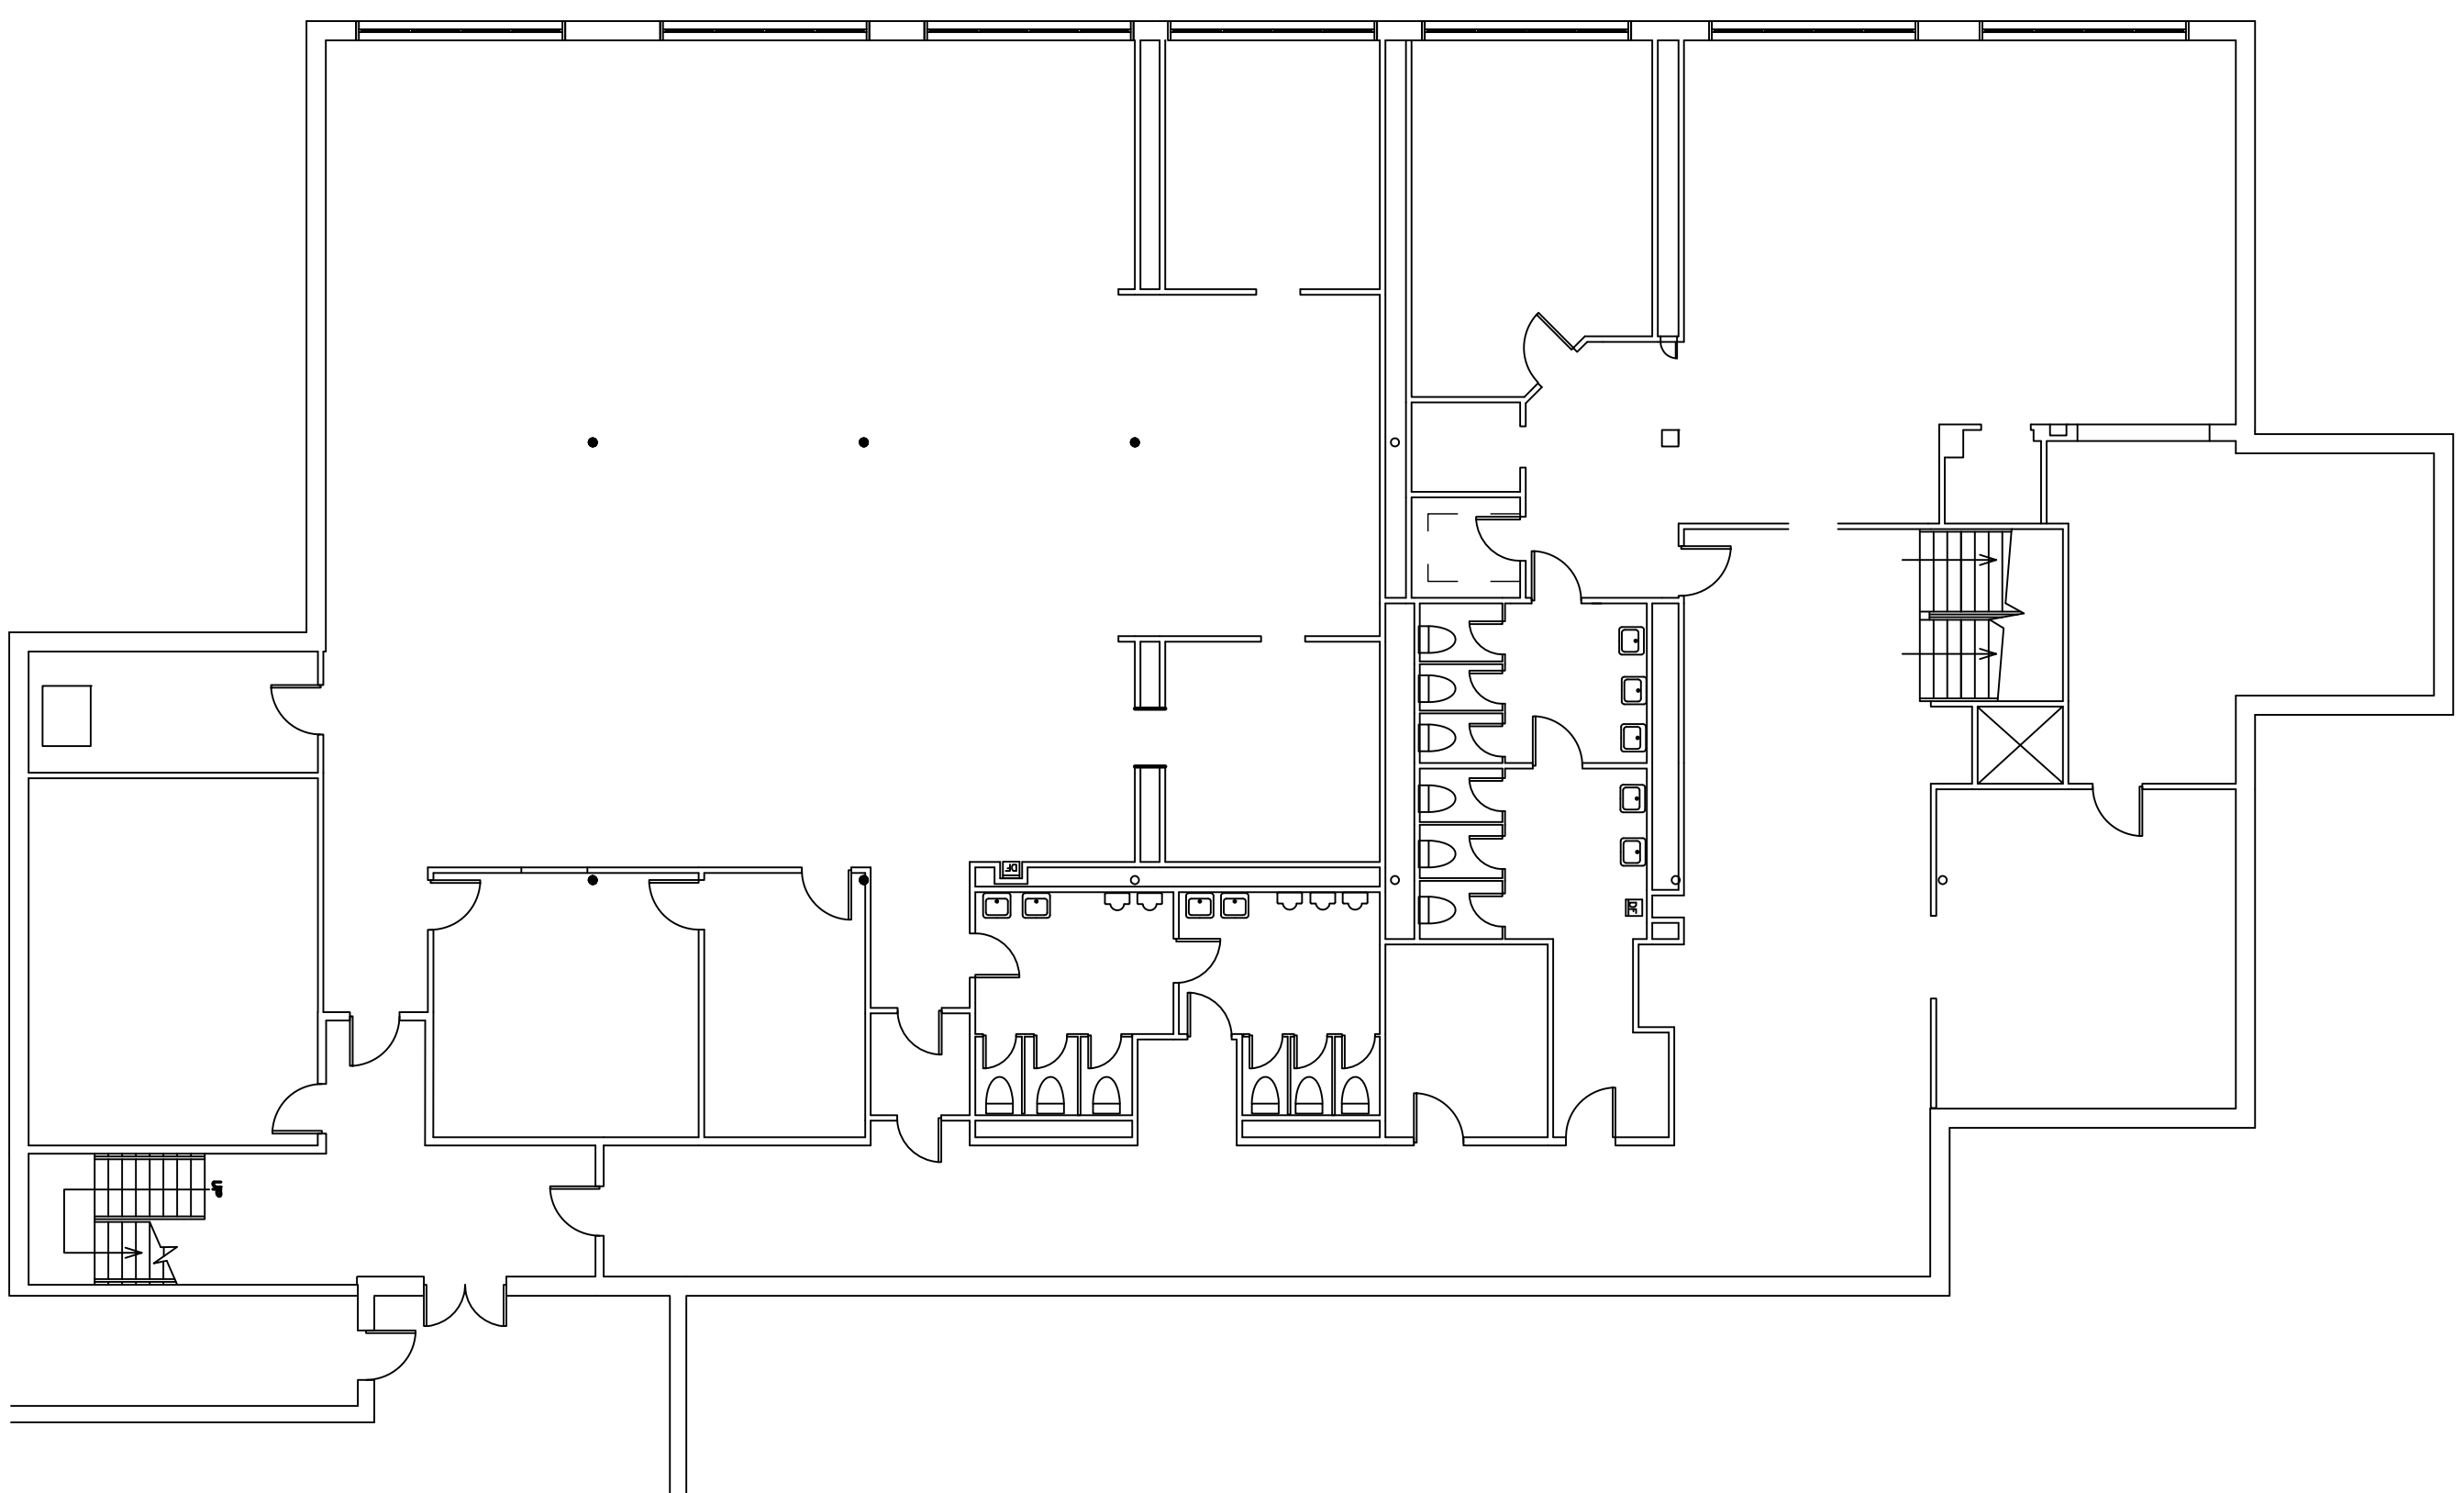DRAWING
 Existing
 Ground Floor Plan
 PROJECT NO. 10008
 DESIGNER DH DATE 10/08
 CHECKER NM DATE 2/24/10
 DRAWING NO. 1



A4 GROUND FLOOR PLAN

A10 1ST FLOOR PLAN




Δ No.	REVISION/SUBMISSION	DATE

PROJECT
FAMILIES FIRST NEW YORK
 24 North Hamilton Street
 City of Poughkeepsie


DRAWING
 Existing
 Gymnasium Ground & First Floor Plans

SCALE	DATE
1/8" = 1'-0"	10/09/08
DESIGNED BY	CHECKED BY
DH	KM
DRAWN BY	DATE
MM	2.24.10
DRAWING No.	


 


Liscum McCormack van Voorhis LLP
 181 Church Street, Poughkeepsie, New York 12601
 Telephone: 845.241.1100
 ARCHITECTURE PLANNING INTERIORS

FILE

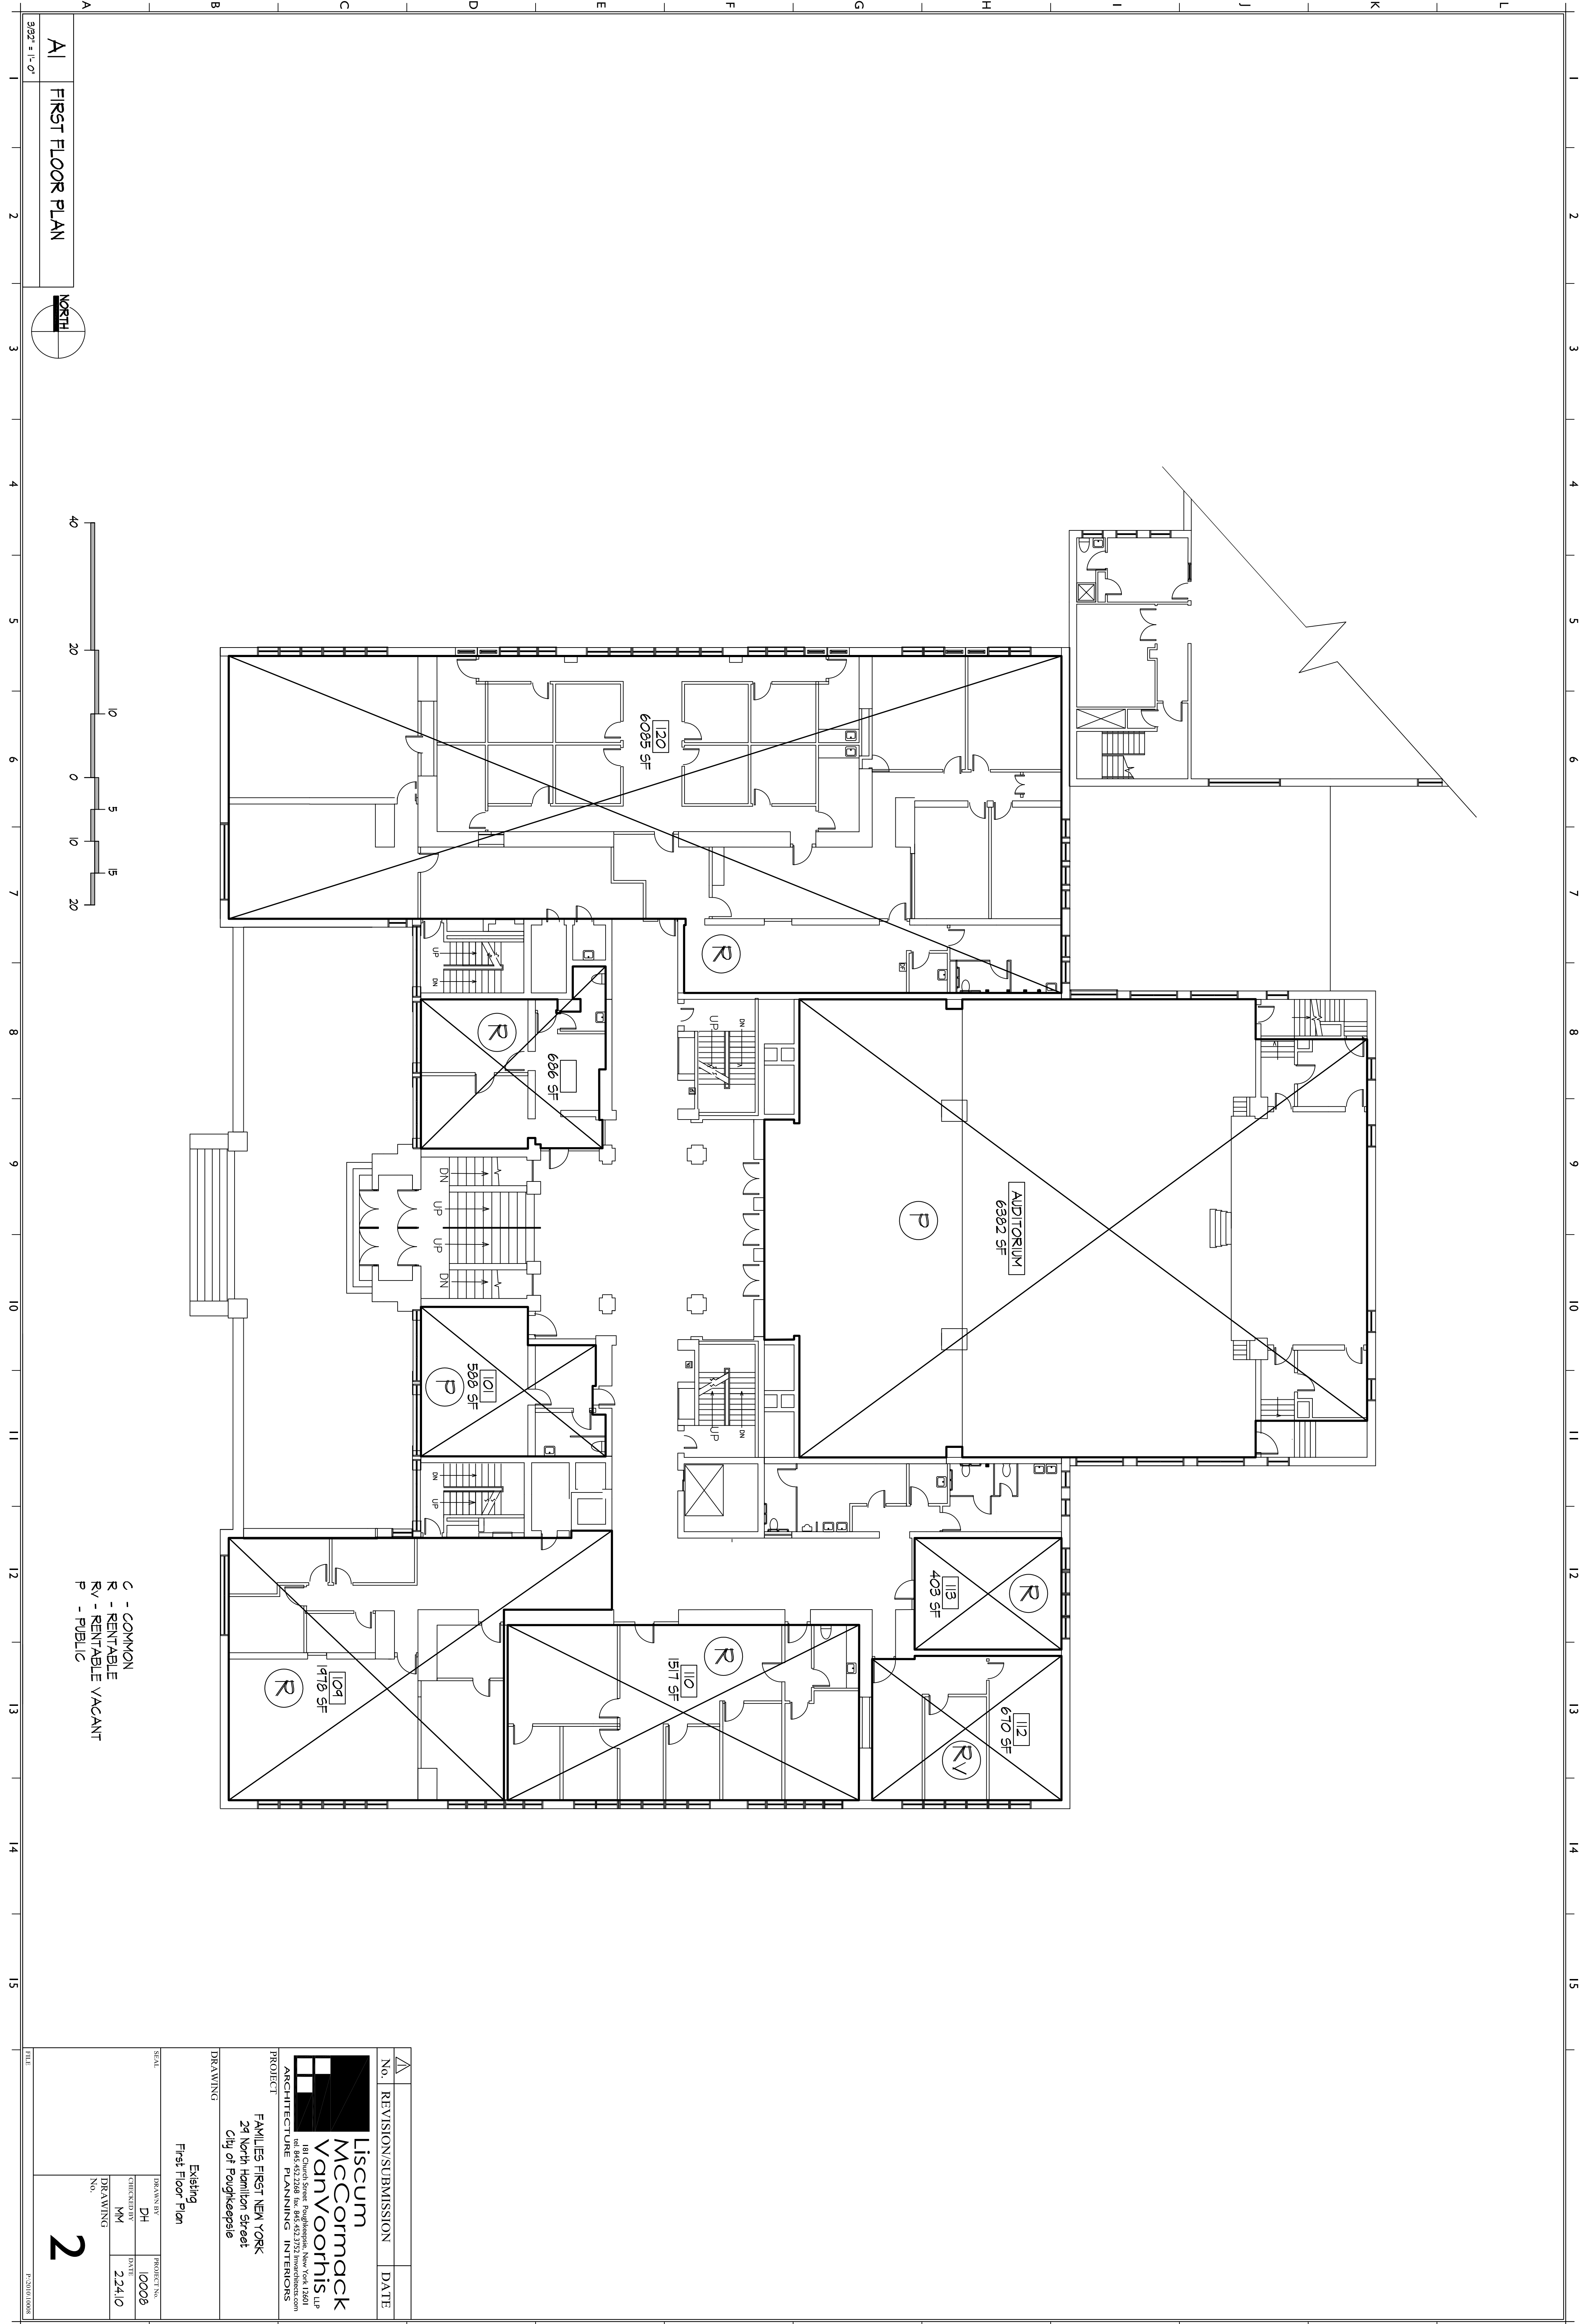

AI FIRST FLOOR PLAN

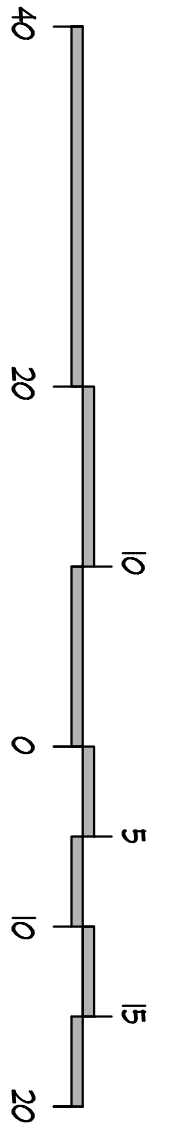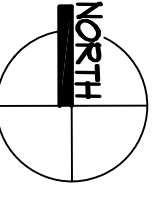

- C - COMMON
- R - RENTABLE
- R/V - RENTABLE VACANT
- P - PUBLIC


Δ	NO.	REVISION/SUBMISSION	DATE

**Liscum
McCormack
van Voorhis** LP
181 Church Street, 10th Floor, New York, NY 10007
ARCHITECTURE PLANNING INTERIORS



PROJECT
FAMILIES FIRST NEW YORK
24 North Hamilton Street
City of Poughkeepsie

DRAWING
Existing
First Floor Plan

SCALE	DESIGNED BY	PROJECT NO.
DH	DH	10008
CHECKED BY	DATE	
NM	2.24.10	
DRAWING NO.		

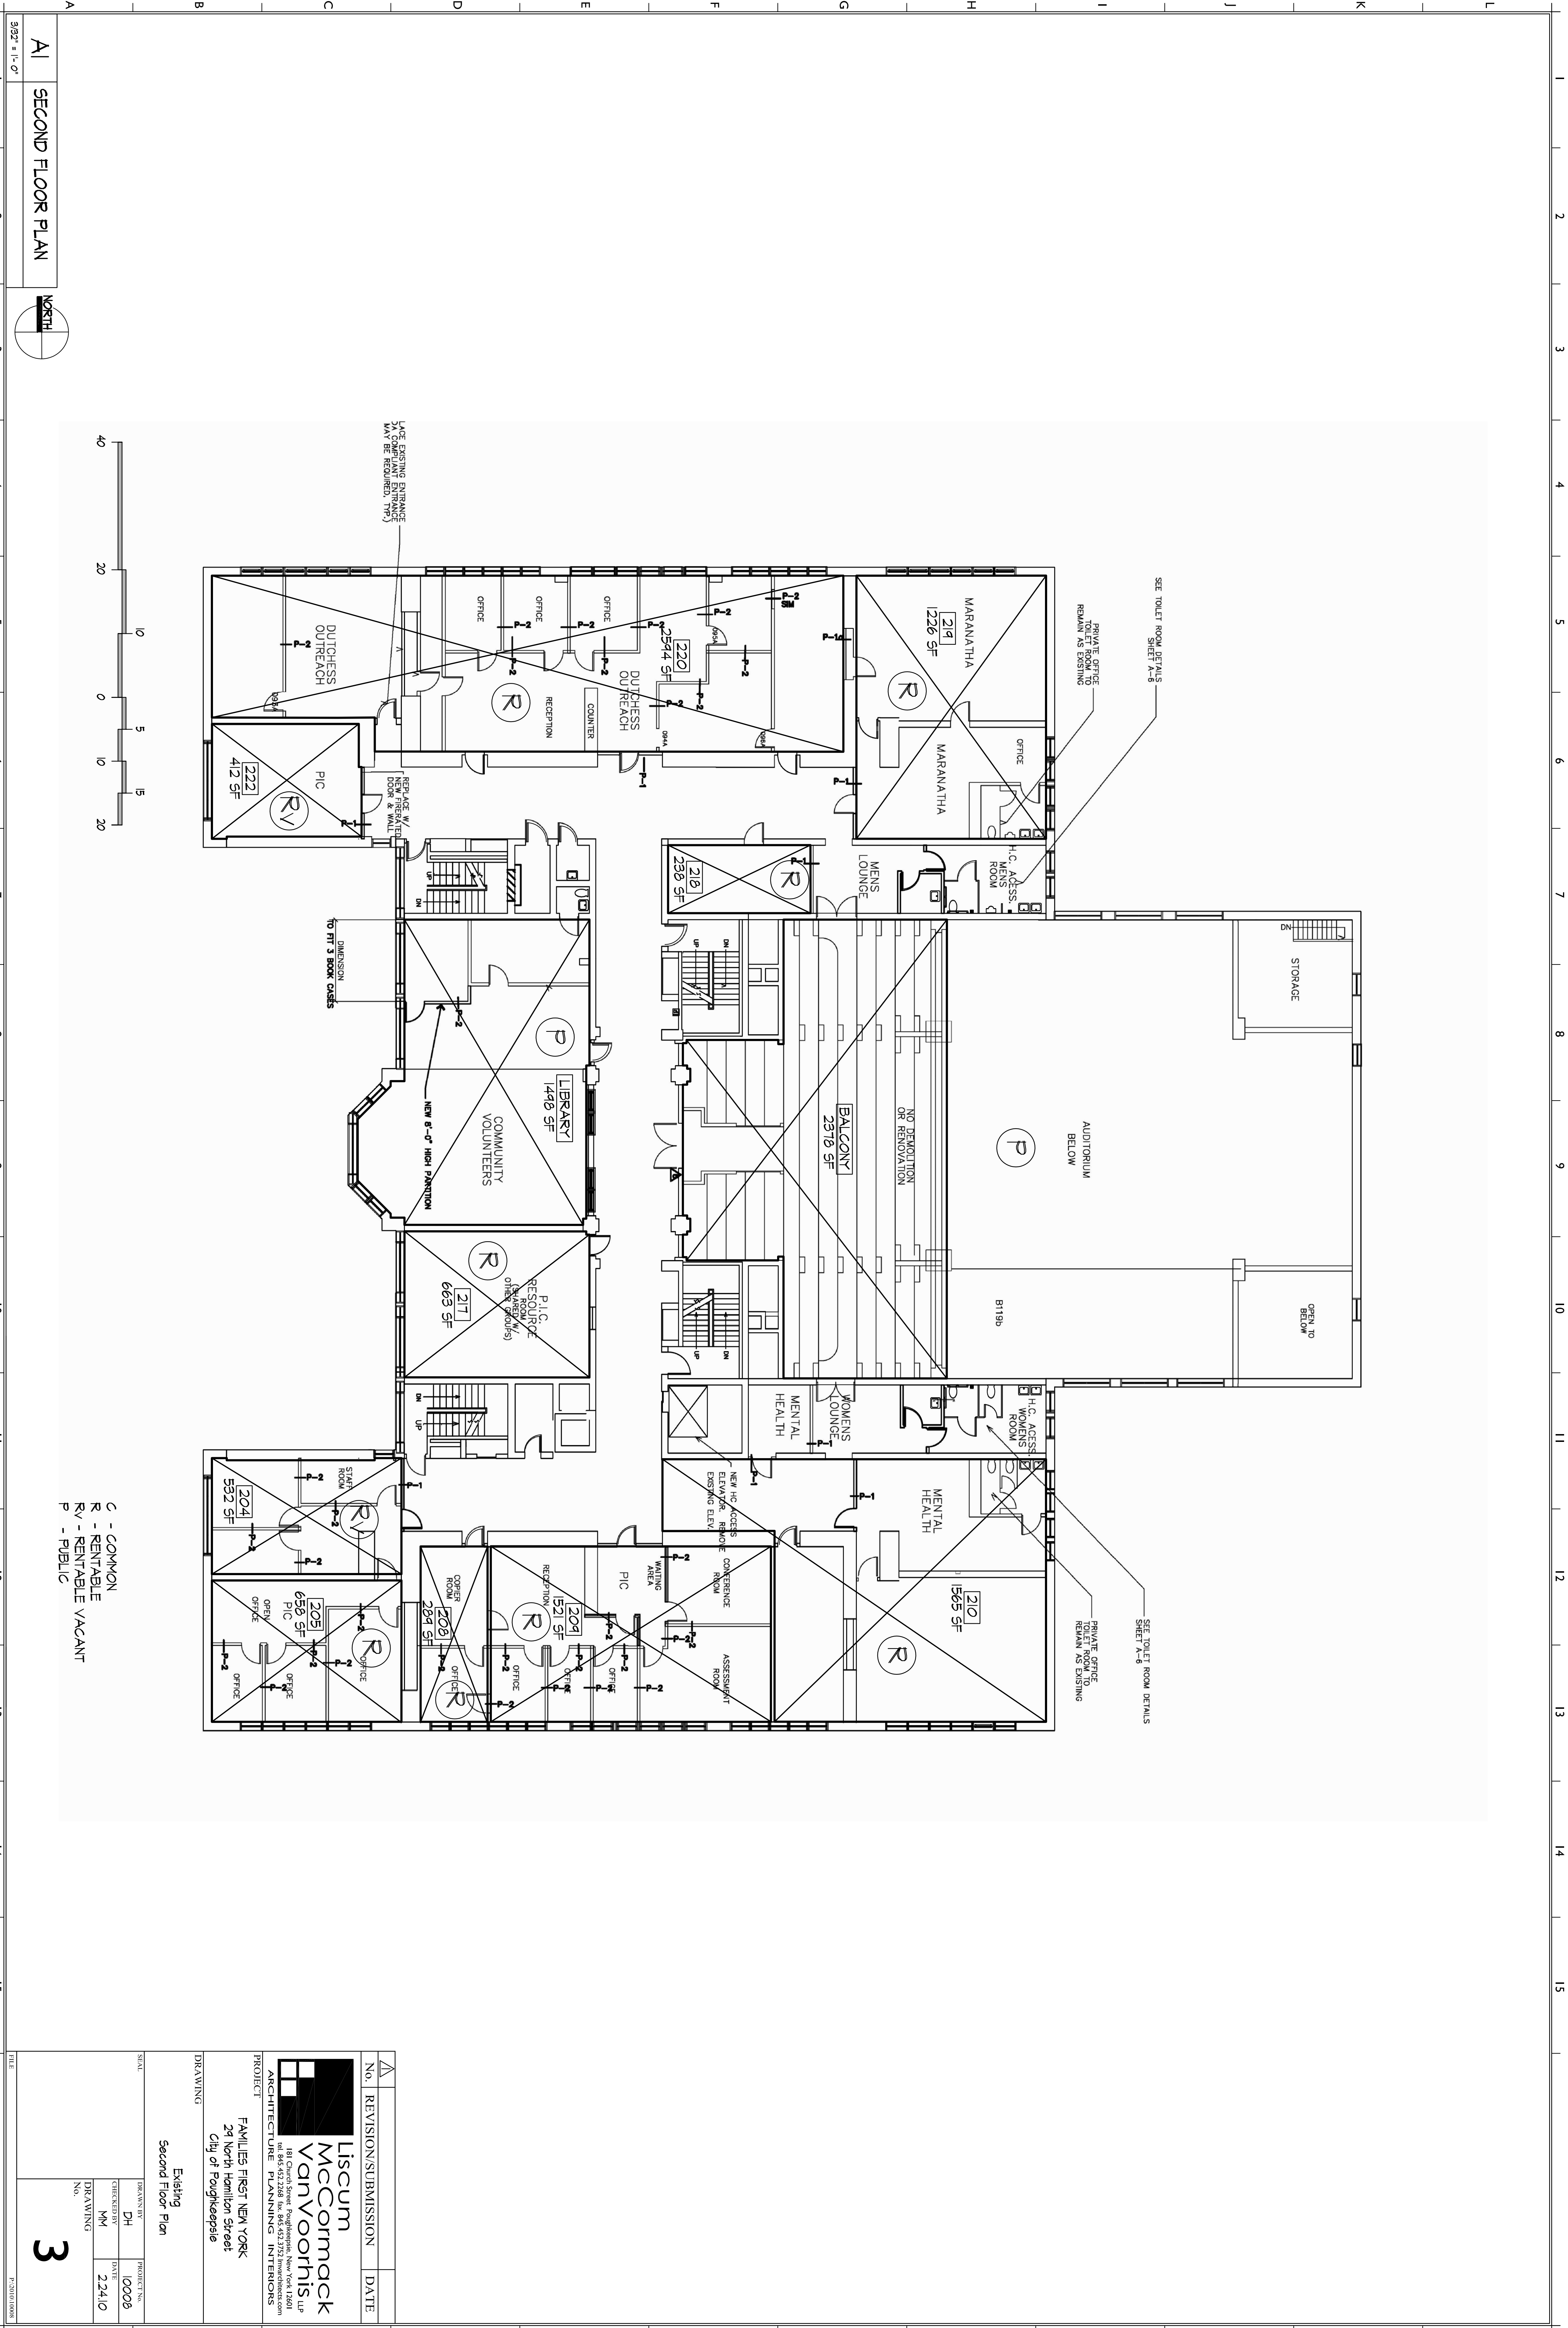


AI SECOND FLOOR PLAN

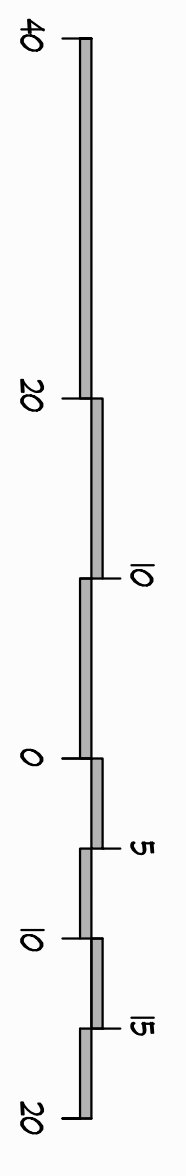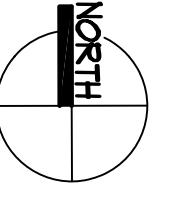


- C - COMMON
- R - RENTABLE
- RV - RENTABLE VACANT
- P - PUBLIC

NO.	REVISION/SUBMISSION	DATE


Liscum McCormack van Voorhis LP 181 Church Street, 10th Floor, New York, NY 10007 ARCHITECTURE PLANNING INTERIORS	
PROJECT FAMILIES FIRST NEW YORK 24 North Hamilton Street City of Poughkeepsie	
DRAWING Existing Second Floor Plan	
SHEET DRAWN BY CHECKED BY DATE DRAWING NO.	PROJECT NO. 10008 2.24.10

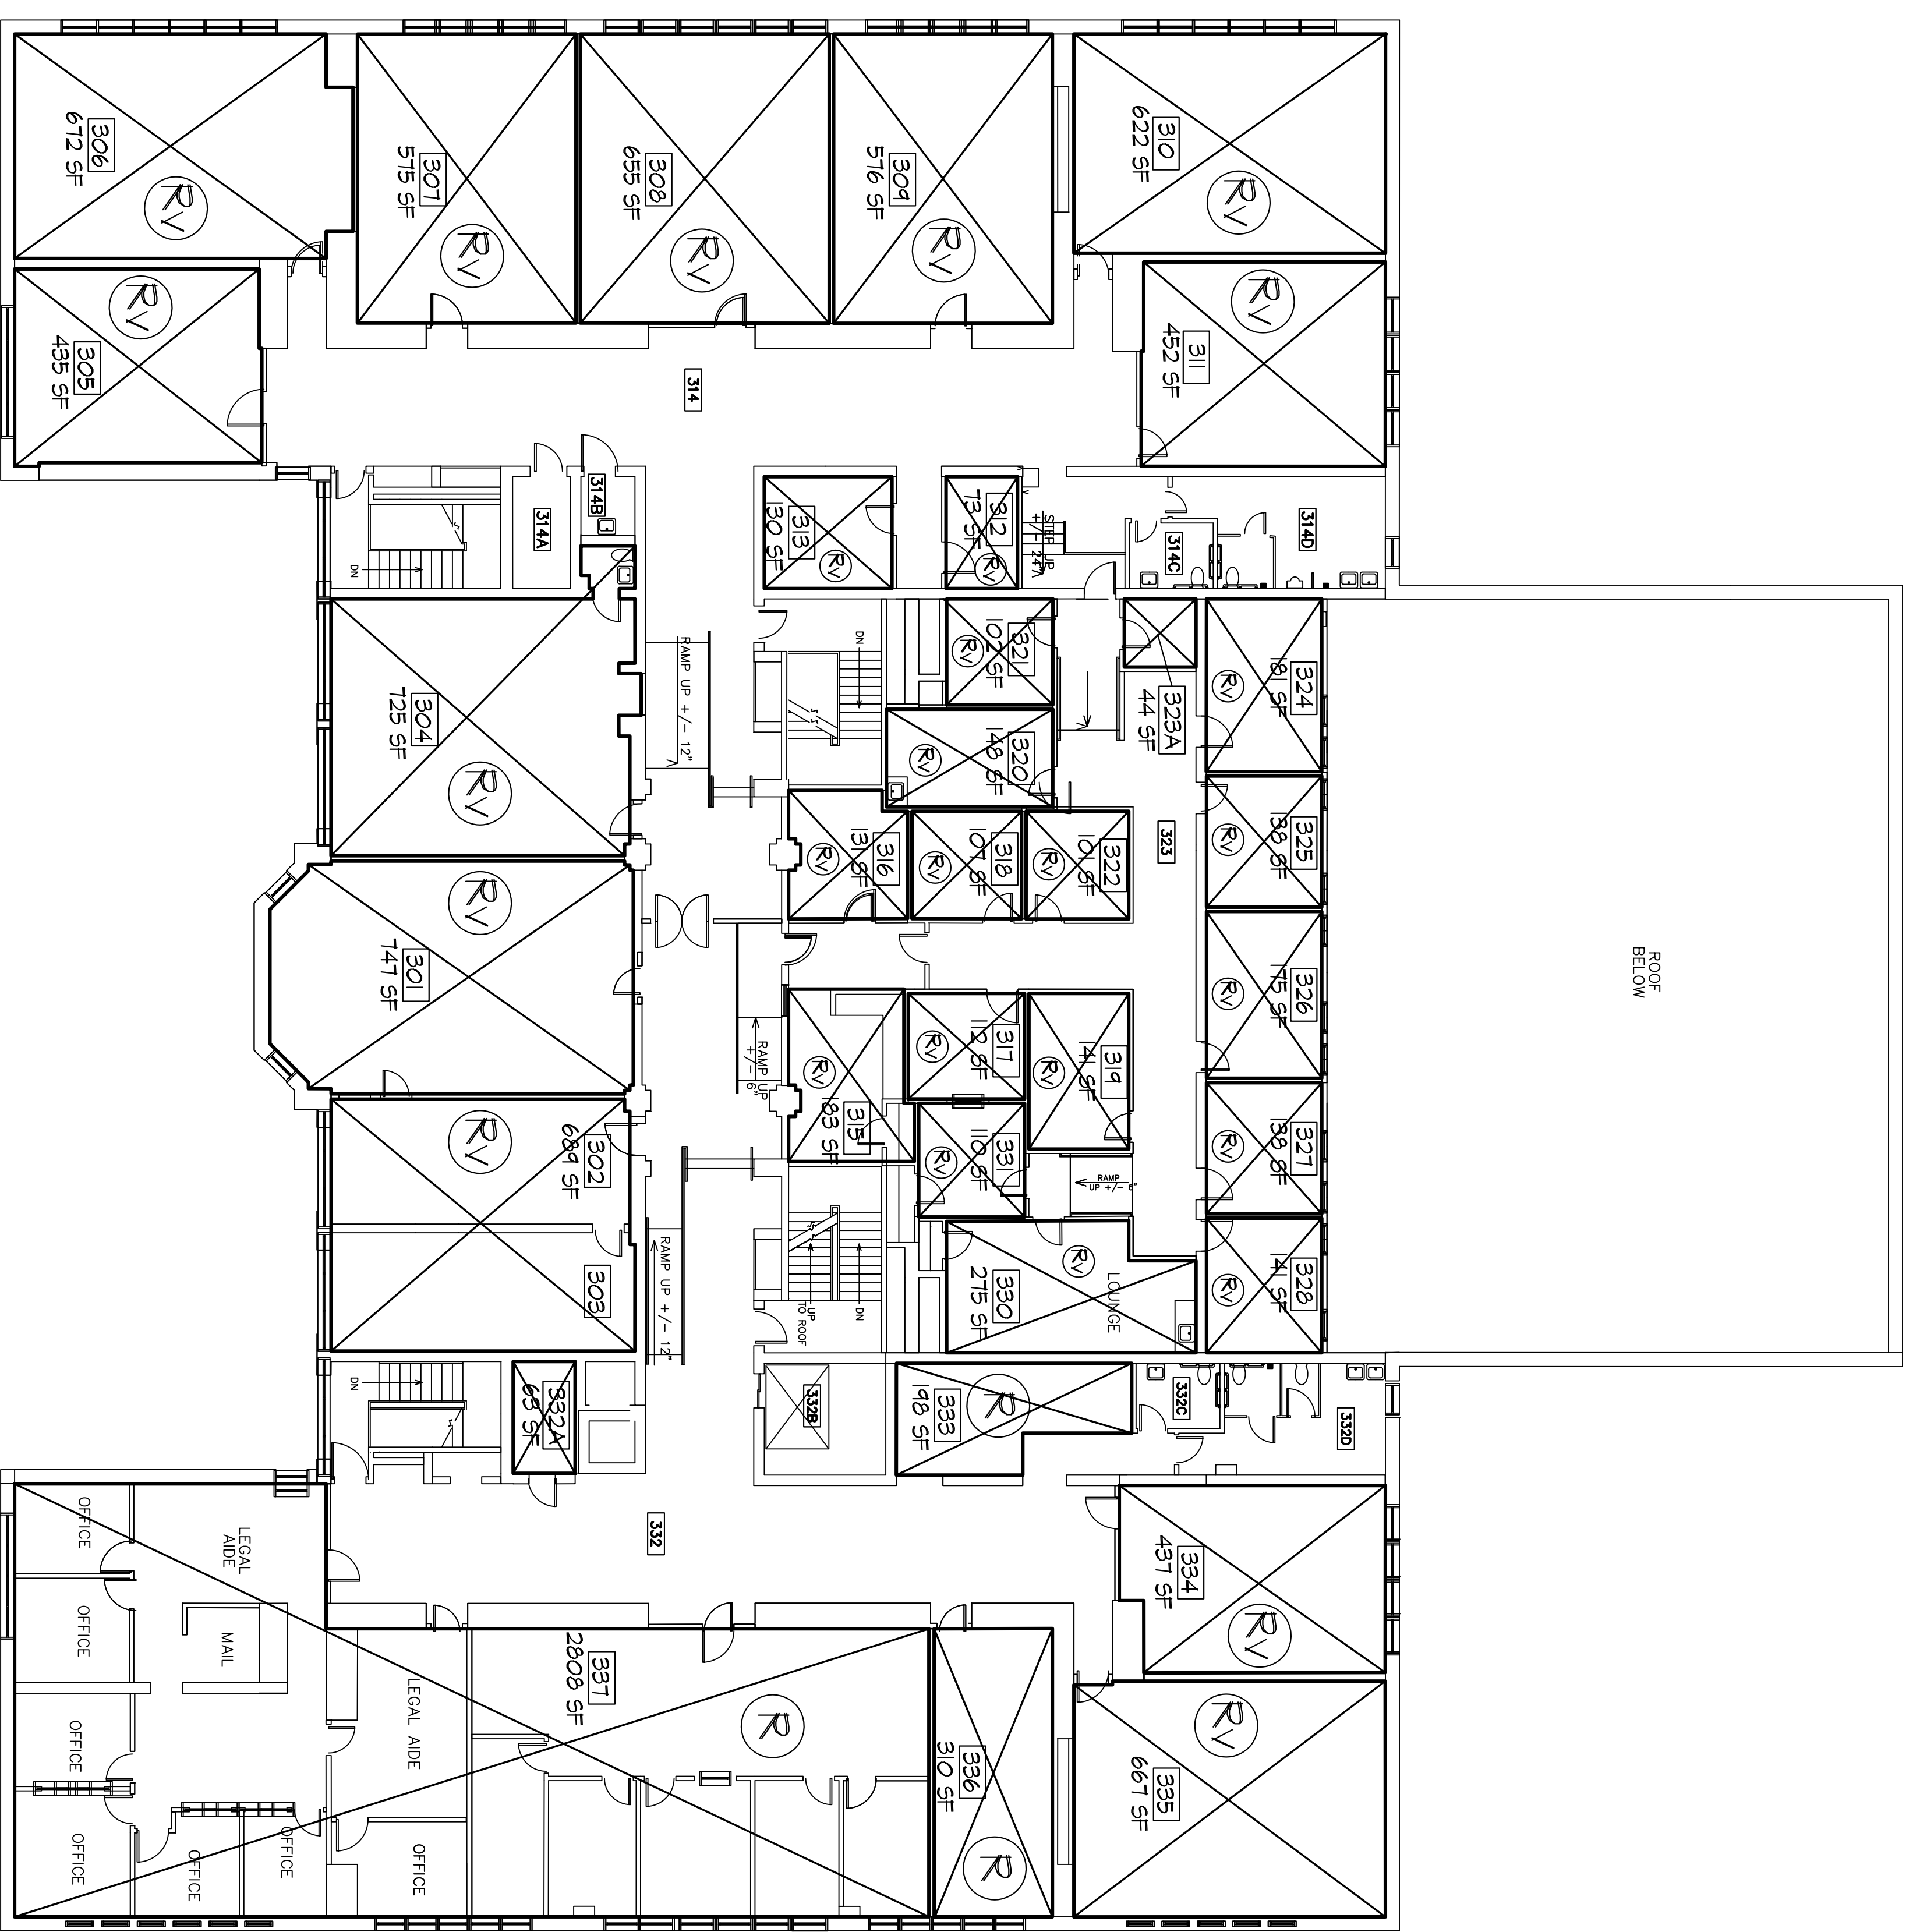

ROOF BELOW

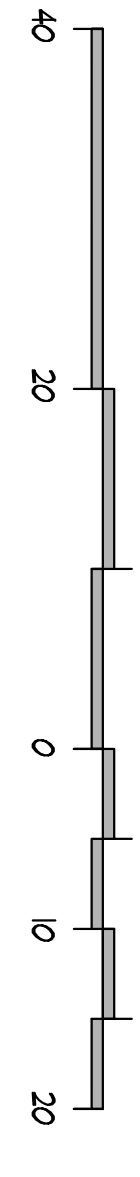

AI THIRD FLOOR PLAN

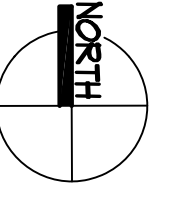

- C - COMMON
- R - RENTABLE
- RV - RENTABLE VACANT
- P - PUBLIC

NO.	REVISION/SUBMISSION	DATE

Liscum McCormack van Voorhis LP
 181 Church Street, 10th Floor, New York, NY 10007
 ARCHITECTURE PLANNING INTERIORS

PROJECT
 FAMILIES FIRST NEW YORK
 24 North Hamilton Street
 City of Poughkeepsie

DRAWING
 Existing
 Third Floor Plan

SCALE	DATE	PROJECT NO.
DH	10/09/08	
CHK'D BY	DATE	
NM	2/24/10	
DRAWING NO.		